



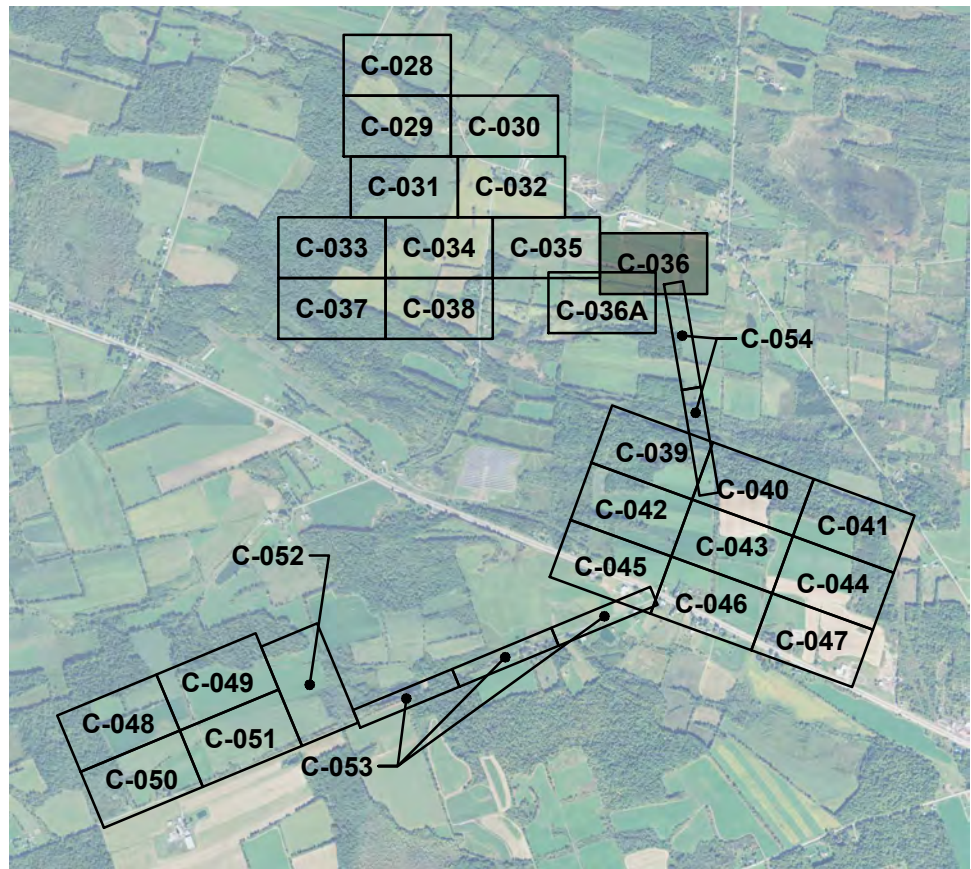

KEY MAP
SCALE: 1" = 3,000'

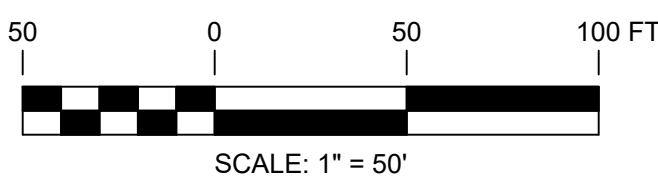

FOR CONTINUATION, SEE DRAWING C-036A



PERMITTING
NOT FOR CONSTRUCTION



UNDER NEW YORK STATE EDUCATION LAW ARTICLE 145 (ENGINEERING), SECTION 7209 (2), IT IS A VIOLATION OF THE LAW FOR ANY PERSON, UNLESS ACTING UNDER THE DIRECTION OF A LICENSED PROFESSIONAL ENGINEER, TO ALTER THIS DOCUMENT.



249 Western Avenue
Augusta, ME 04330

PROJECT NO: 327851

REFERENCE ITEMS	REV	DESCRIPTION	DATE	DES	CHK	APP
	C	ISSUED FOR PERMITTING	08-30-19	CMW	PMM	
	B	ISSUED FOR CLIENT REVIEW	08-22-19	CMW	PMM	
	A	ISSUED FOR CLIENT REVIEW	08-02-19	SEK	PMM	

CMW
DESIGNED
SEK
DRAWN
PMM
CHECKED
APPROVED




PRELIMINARY
GRADING & DRAINAGE PLAN
EAST POINT ENERGY CENTER
EAST POINT ENERGY CENTER, LLC
SCHOHARIE CO., NY

SHARON



C-036

REV.
C

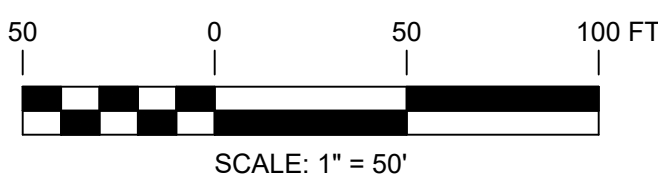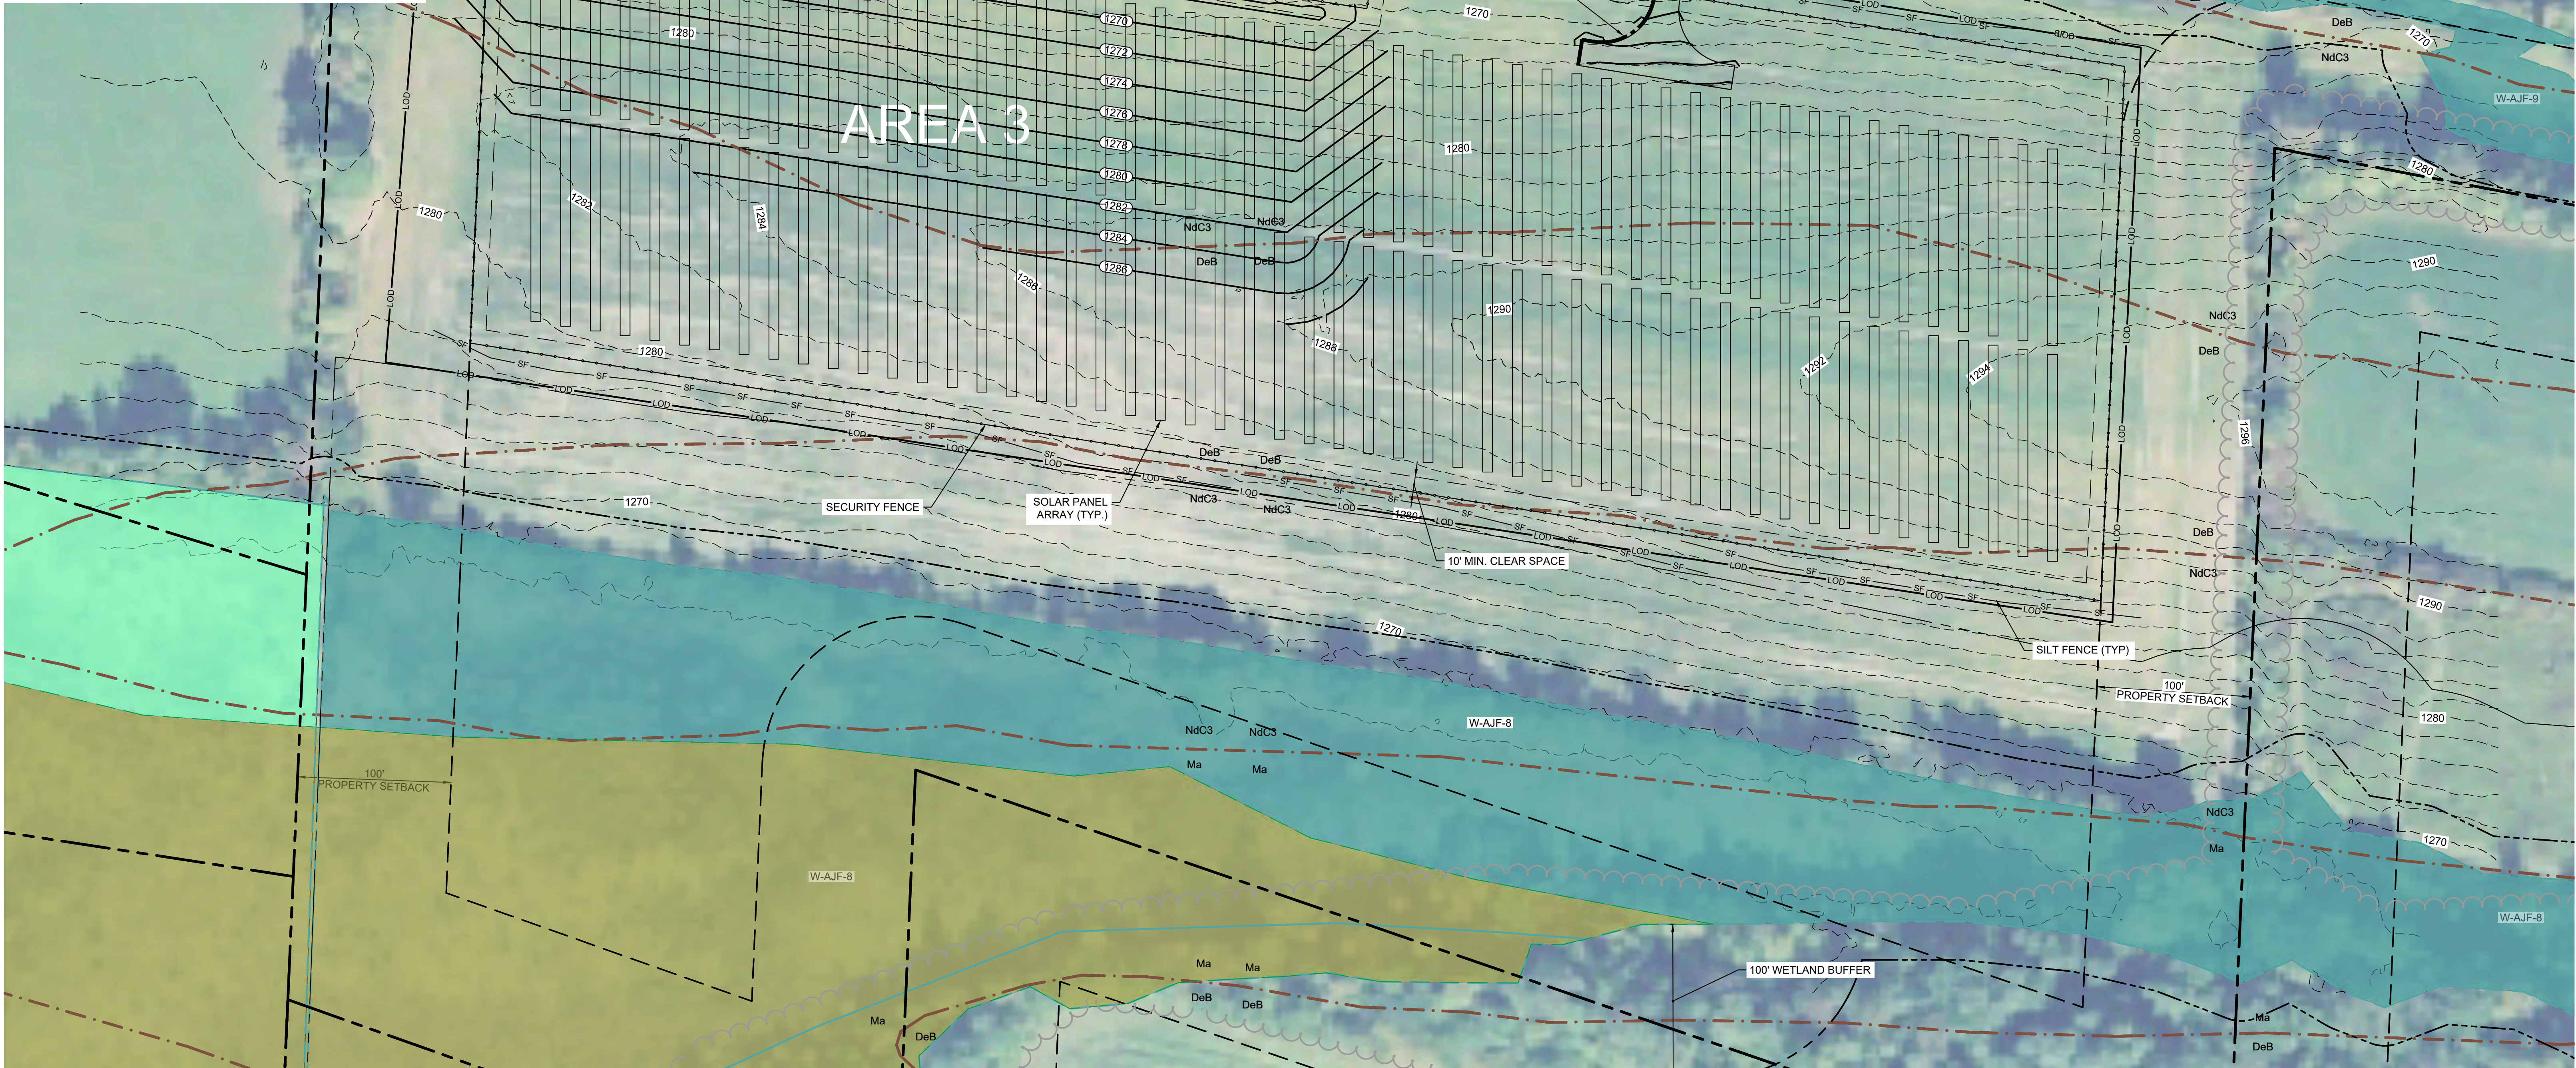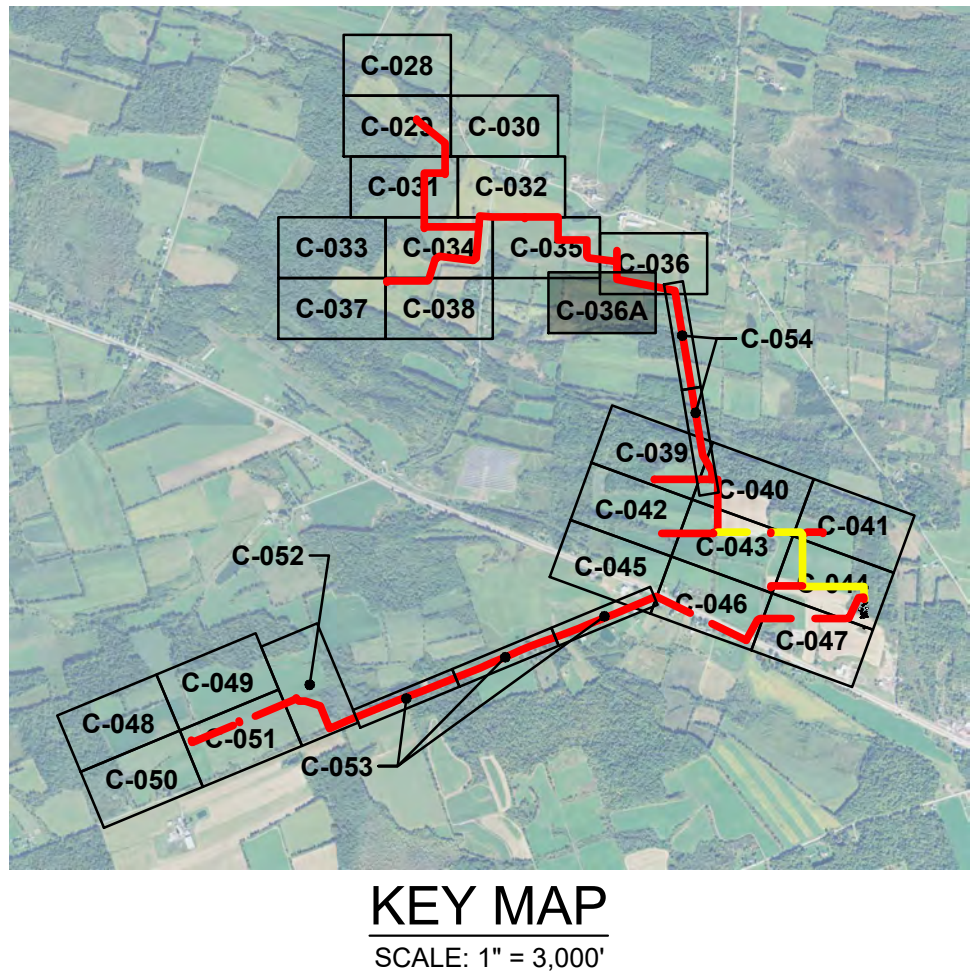

PERMITTING
NOT FOR CONSTRUCTION



UNDER NEW YORK STATE EDUCATION LAW ARTICLE 145 (ENGINEERING), SECTION 7209 (2), IT IS A VIOLATION OF THE LAW FOR ANY PERSON, UNLESS ACTING UNDER THE DIRECTION OF A LICENSED PROFESSIONAL ENGINEER, TO ALTER THIS DOCUMENT.



249 Western Avenue
Augusta, ME 04330

PROJECT NO: 327851


REFERENCE ITEMS	REV	DESCRIPTION	DATE	DES	CHK	APP
	B	ISSUED FOR PERMITTING	08-30-19	CMW	PMM	
	A	ISSUED FOR CLIENT REVIEW	08-22-19	CMW	PMM	

CMW
DESIGNED
SEK
DRAWN
PMM
CHECKED
APPROVED


PRELIMINARY
GRADING & DRAINAGE PLAN
EAST POINT ENERGY CENTER
EAST POINT ENERGY CENTER, LLC
SCHOHARIE CO., NY

SHARON
04/08
DATE
AS NOTED
SCALE
TRC
C-036A
REV.
B

FOR CONTINUATION, SEE DRAWING C-033

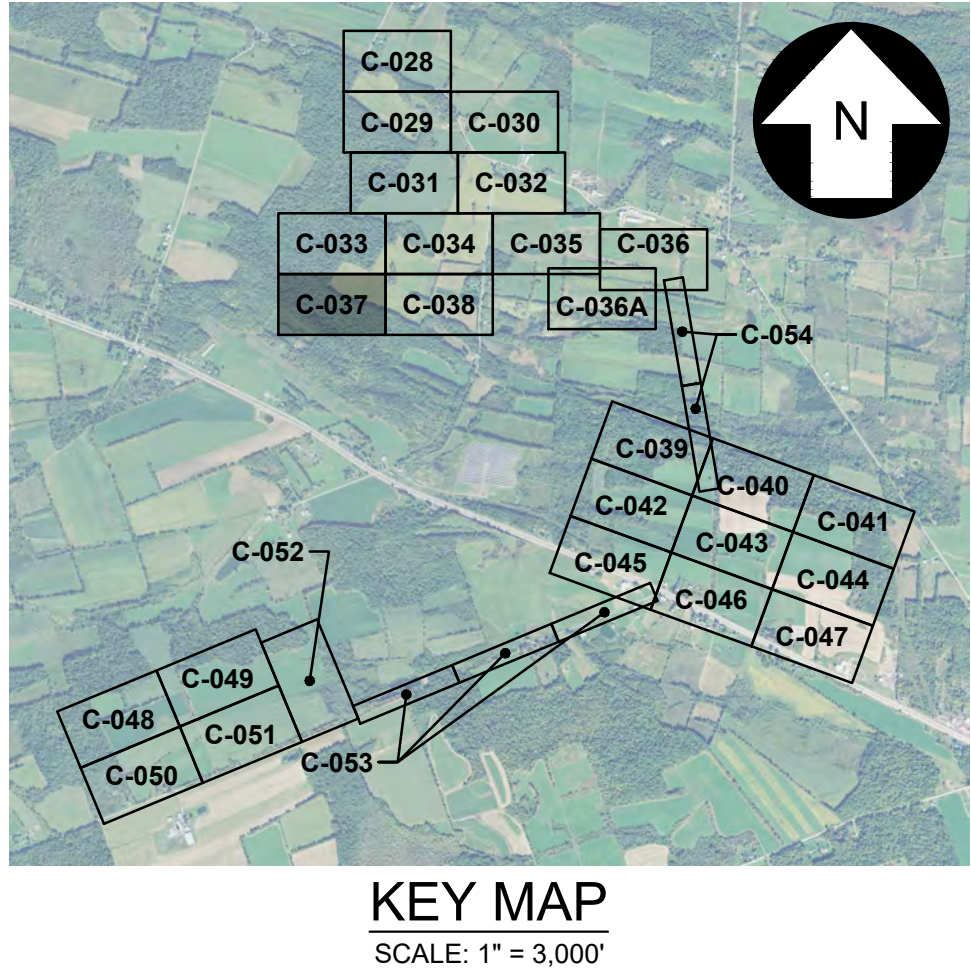

FOR CONTINUATION, SEE DRAWING C-038

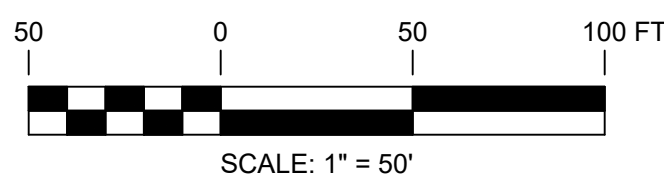

PERMITTING
NOT FOR CONSTRUCTION



UNDER NEW YORK STATE EDUCATION LAW ARTICLE 145 (ENGINEERING), SECTION 7209 (2), IT IS A VIOLATION OF THE LAW FOR ANY PERSON, UNLESS ACTING UNDER THE DIRECTION OF A LICENSED PROFESSIONAL ENGINEER, TO ALTER THIS DOCUMENT.

REFERENCE ITEMS		REV	DESCRIPTION	DATE	DES	CHK	APP
		C	ISSUED FOR PERMITTING	08-30-19	CMW	PMM	
		B	ISSUED FOR CLIENT REVIEW	08-22-19	CMW	PMM	
		A	ISSUED FOR CLIENT REVIEW	08-02-19	CMW	PMM	



249 Western Avenue
Augusta, ME 04330

PROJECT NO: 327851

CMW
DESIGNED
CMW
DRAWN
PMM
CHECKED
APPROVED

PRELIMINARY
GRADING & DRAINAGE PLAN
EAST POINT ENERGY CENTER
EAST POINT ENERGY CENTER, LLC
SCHOHARIE CO., NY

SHARON

REVIEW 1
REVIEW 2

04/08
DATE
AS NOTED
SCALE




C-037

REV.
C

FOR CONTINUATION, SEE DRAWING C-034

FOR CONTINUATION, SEE DRAWING C-037

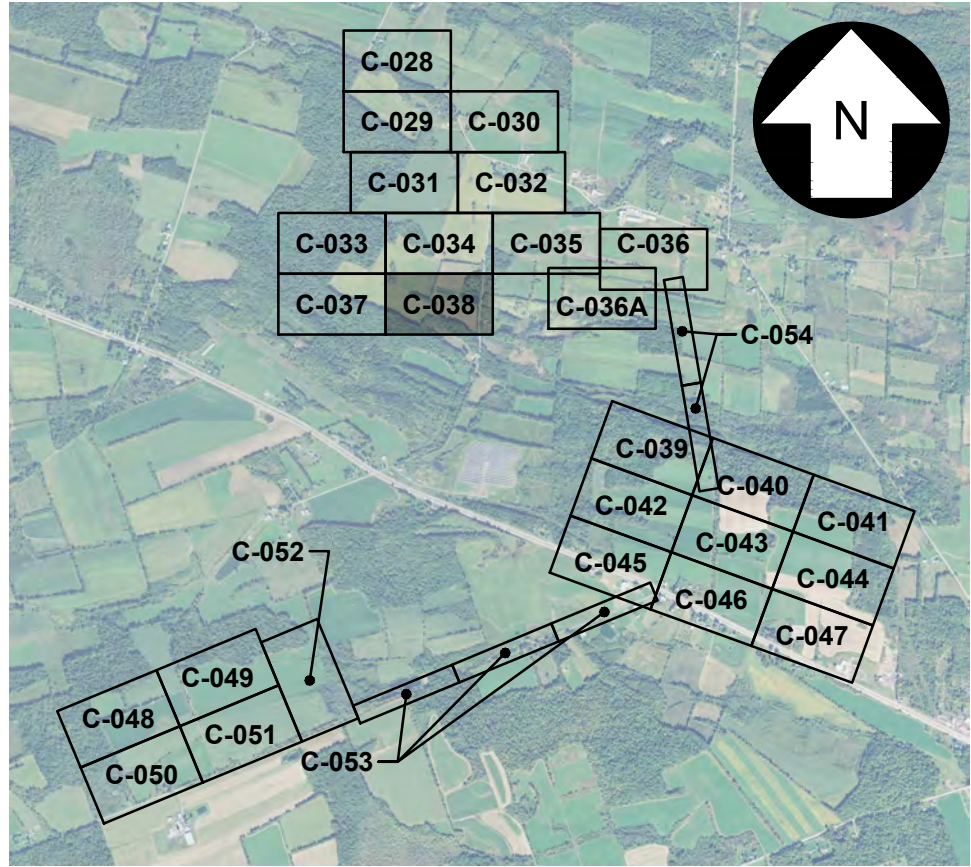

KEY MAP
SCALE: 1" = 3,000'



PERMITTING
NOT FOR CONSTRUCTION



UNDER NEW YORK STATE EDUCATION LAW ARTICLE 145 (ENGINEERING), SECTION 7209 (2), IT IS A VIOLATION OF THE LAW FOR ANY PERSON, UNLESS ACTING UNDER THE DIRECTION OF A LICENSED PROFESSIONAL ENGINEER, TO ALTER THIS DOCUMENT.



249 Western Avenue
Augusta, ME 04330

PROJECT NO: 327851

REFERENCE ITEMS	REV	DESCRIPTION	DATE	DES	CHK	APP
	C	ISSUED FOR PERMITTING	08-30-19	CMW	PMM	
	B	ISSUED FOR CLIENT REVIEW	08-22-19	CMW	PMM	
	A	ISSUED FOR CLIENT REVIEW	08-02-19	CMW	PMM	

CMW
DESIGNED
CMW
DRAWN
PMM
CHECKED
APPROVED



PRELIMINARY
GRADING & DRAINAGE PLAN
EAST POINT ENERGY CENTER
EAST POINT ENERGY CENTER, LLC
SCHOHARIE CO., NY

SHARON



C-038

REV.
C

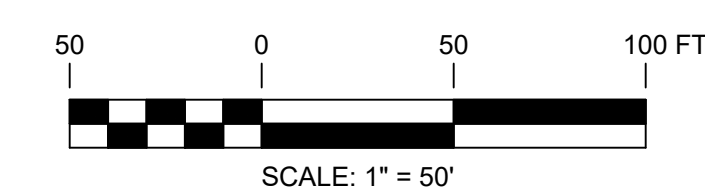 

PERMITTING
NOT FOR CONSTRUCTION



UNDER NEW YORK STATE EDUCATION LAW ARTICLE 145 (ENGINEERING), SECTION 7209 (2), IT IS A VIOLATION OF THE LAW FOR ANY PERSON, UNLESS ACTING UNDER THE DIRECTION OF A LICENSED PROFESSIONAL ENGINEER, TO ALTER THIS DOCUMENT.




249 Western Avenue
Augusta, ME 04330


PROJECT NO: 327851

REFERENCE ITEMS		REV	DESCRIPTION	DATE	DES	CHK	APPROVED
		C	ISSUED FOR PERMITTING	08-30-19	CMW	PMM	
		B	ISSUED FOR CLIENT REVIEW	08-22-19	CMW	PMM	
		A	ISSUED FOR CLIENT REVIEW	08-02-19	CMW	PMM	


CMW DESIGNED CMW DRAWN PMM CHECKED APPROVED	PRELIMINARY GRADING & DRAINAGE PLAN EAST POINT ENERGY CENTER EAST POINT ENERGY CENTER, LLC SHARON SCHOHARIE CO., NY			REV. C
REVIEW 1 REVIEW 2	04/08 DATE AS NOTED		C-039	

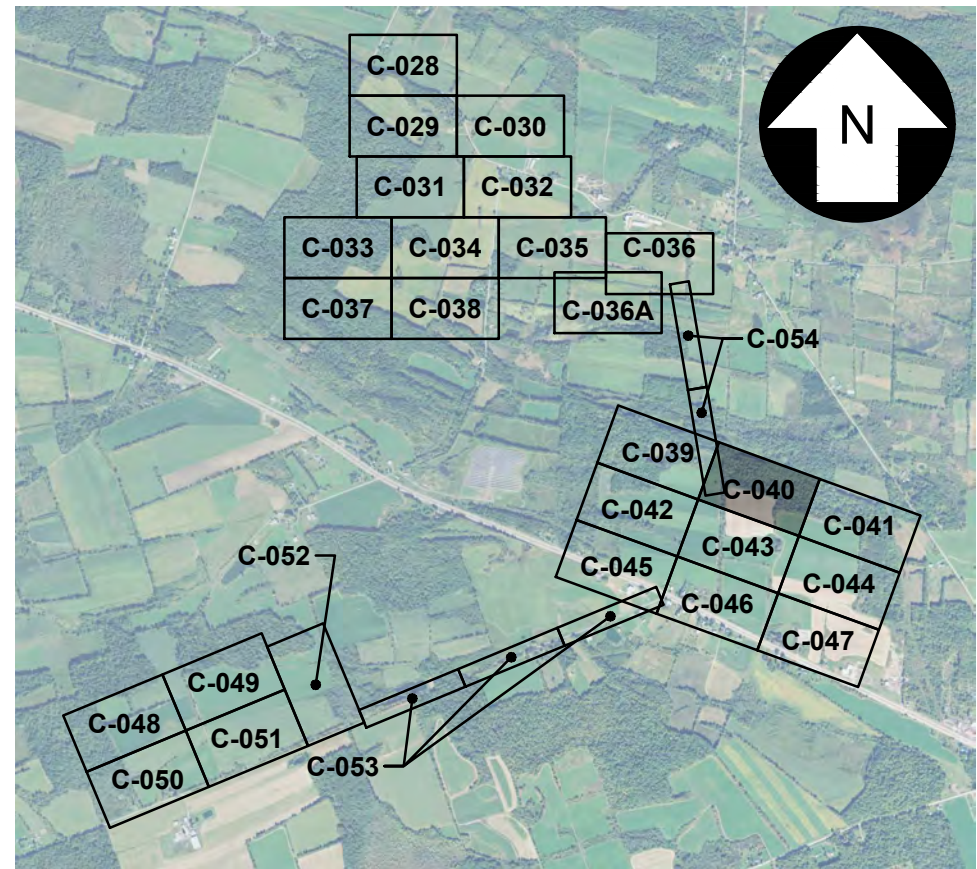

KEY MAP
SCALE: 1" = 3,000'

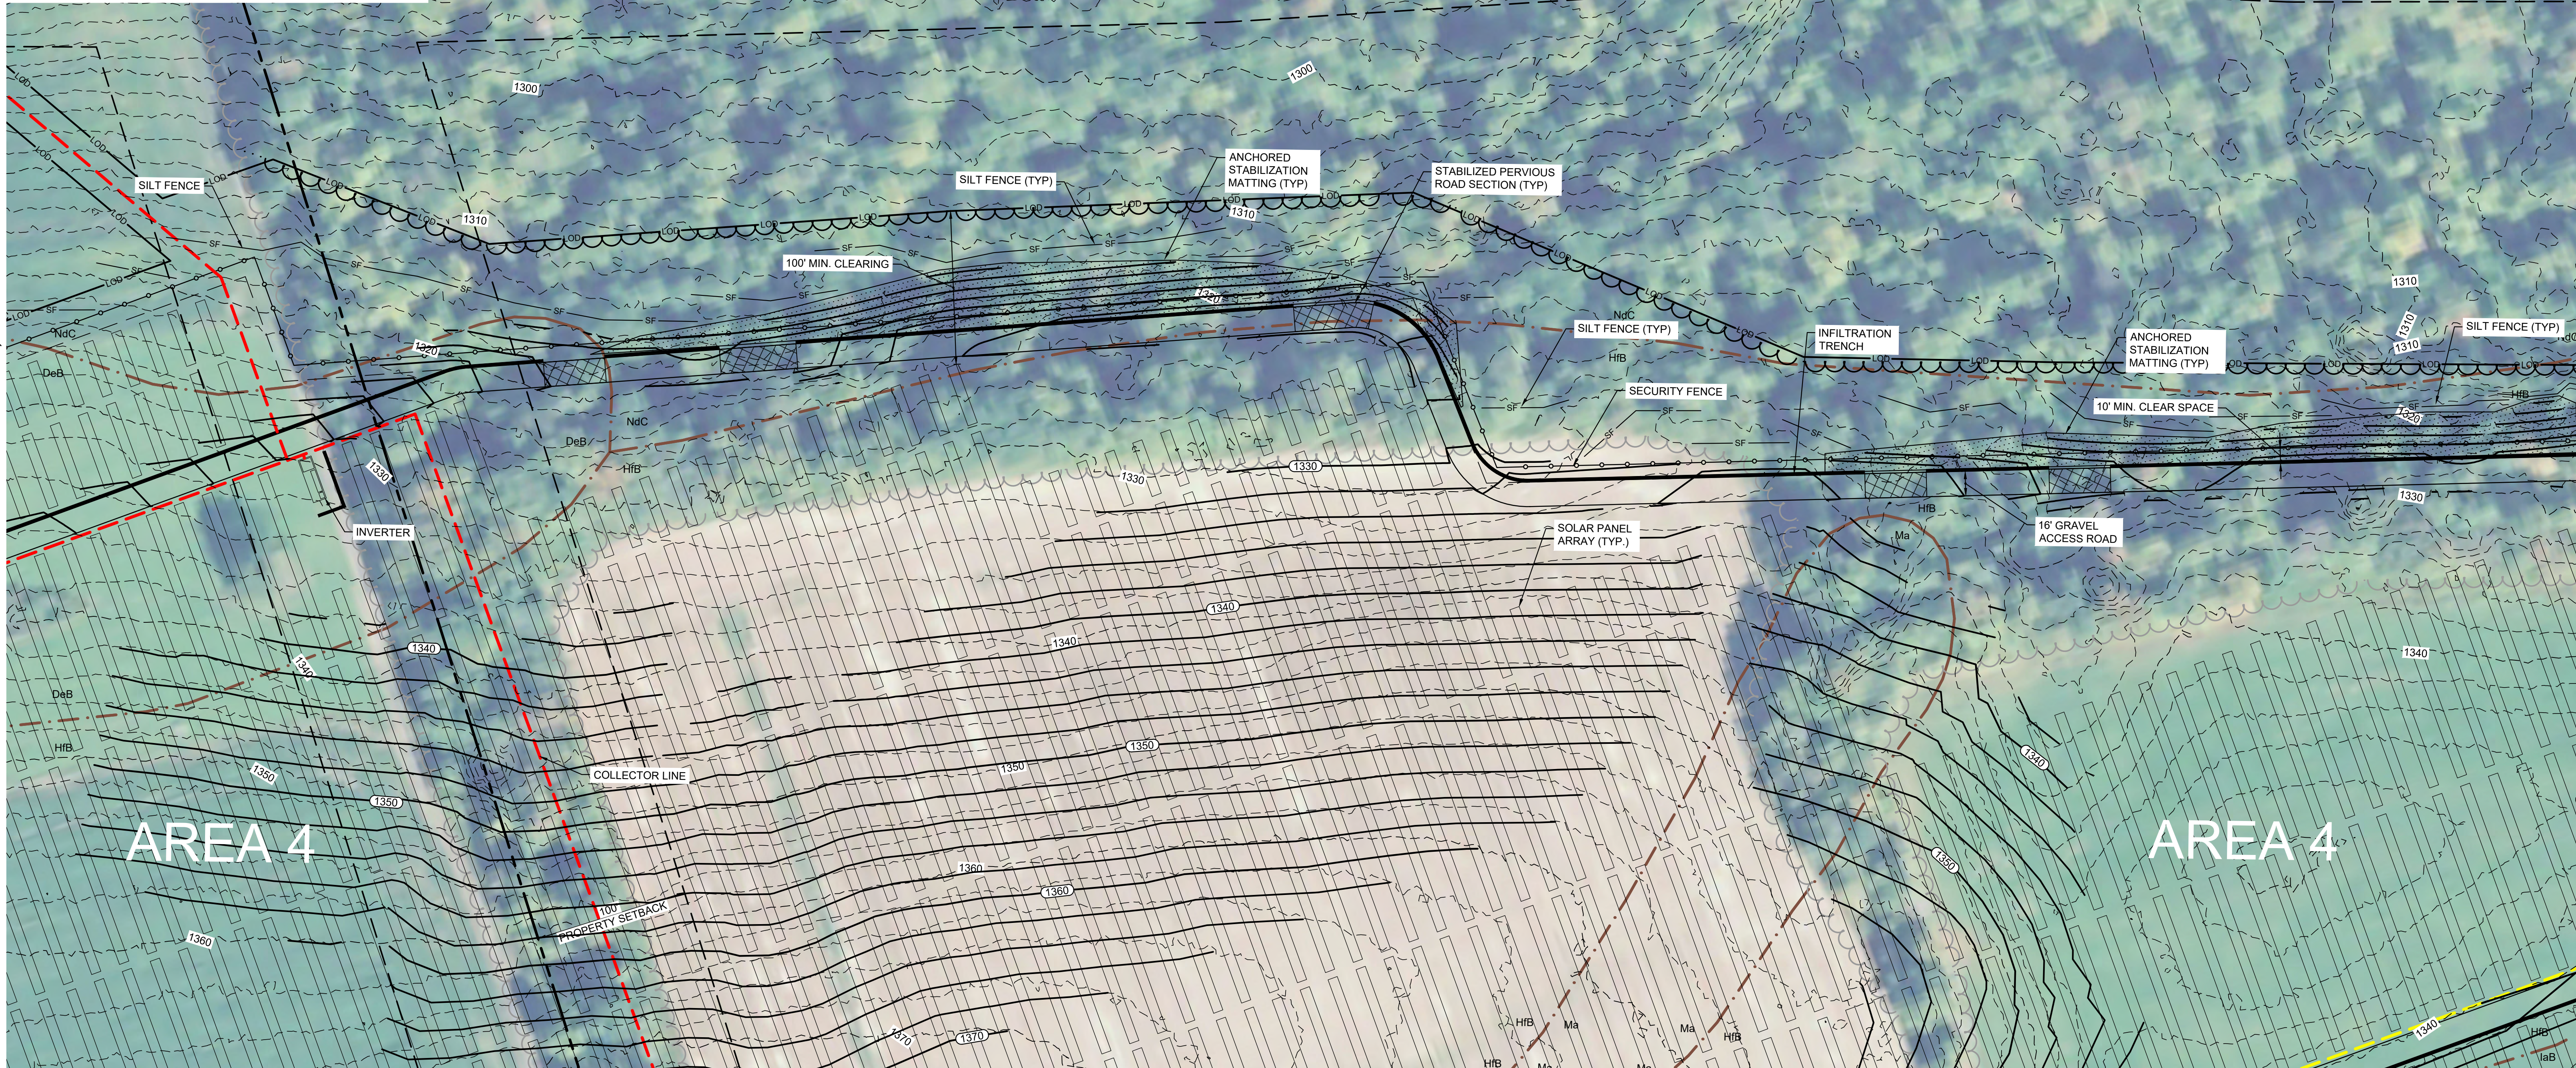

FOR CONTINUATION, SEE DRAWING C-043

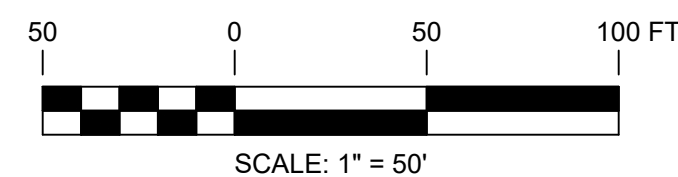

PERMITTING
NOT FOR CONSTRUCTION



UNDER NEW YORK STATE EDUCATION LAW ARTICLE 145 (ENGINEERING), SECTION 7209 (2), IT IS A VIOLATION OF THE LAW FOR ANY PERSON, UNLESS ACTING UNDER THE DIRECTION OF A LICENSED PROFESSIONAL ENGINEER, TO ALTER THIS DOCUMENT.

REFERENCE ITEMS		REV	DESCRIPTION	DATE	DES	CHK	APP
		C	ISSUED FOR PERMITTING	08-30-19	CMW	PMM	
		B	ISSUED FOR CLIENT REVIEW	08-22-19	CMW	PMM	
		A	ISSUED FOR CLIENT REVIEW	08-02-19	CMW	PMM	



249 Western Avenue
Augusta, ME 04330

PROJECT NO: 327851

CMW
DESIGNED
CMW
DRAWN
PMM
CHECKED
APPROVED

PRELIMINARY
GRADING & DRAINAGE PLAN
EAST POINT ENERGY CENTER
EAST POINT ENERGY CENTER, LLC
SCHOHARIE CO., NY


SHARON

REVIEW 1
DATE
AS NOTED
SCALE



C-040


REV.
C

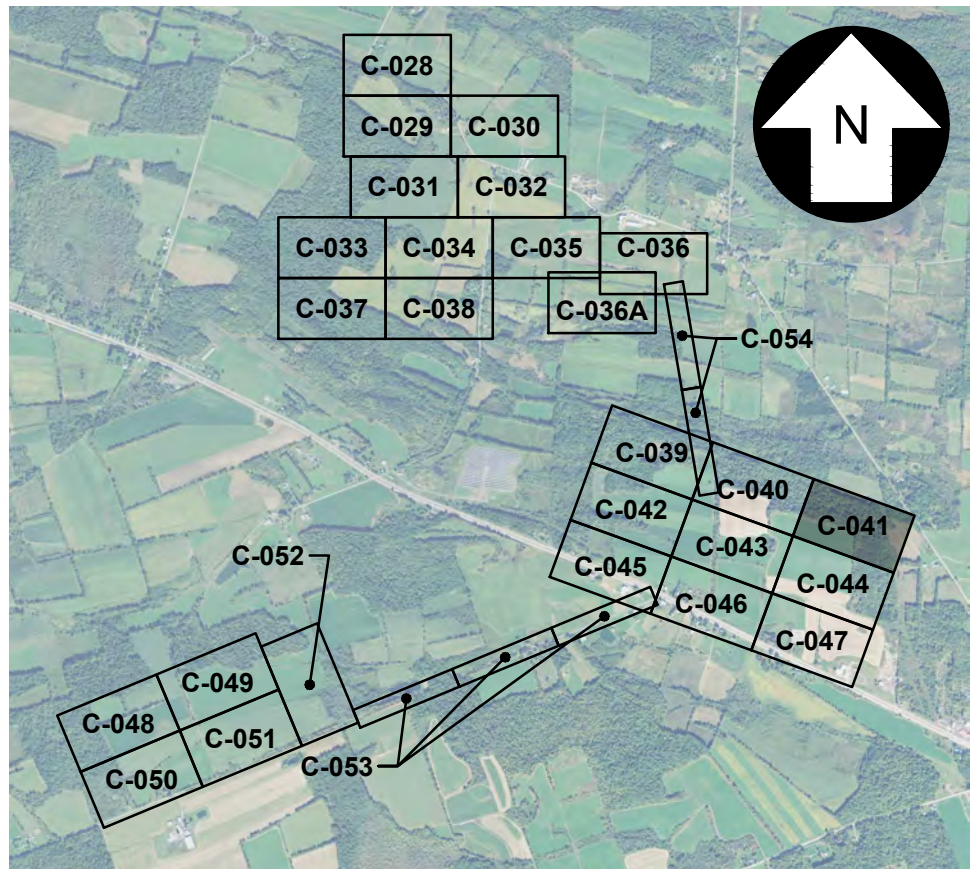

KEY MAP
SCALE: 1" = 3,000'



FOR CONTINUATION, SEE DRAWING C-044

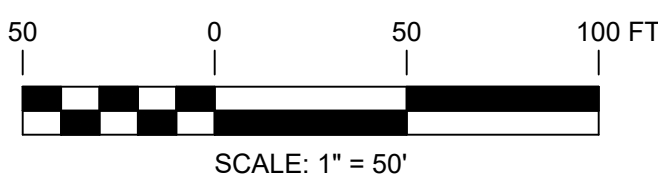

PERMITTING
NOT FOR CONSTRUCTION



UNDER NEW YORK STATE EDUCATION LAW ARTICLE 145 (ENGINEERING), SECTION 7209 (2), IT IS A VIOLATION OF THE LAW FOR ANY PERSON, UNLESS ACTING UNDER THE DIRECTION OF A LICENSED PROFESSIONAL ENGINEER, TO ALTER THIS DOCUMENT.



249 Western Avenue
Augusta, ME 04330

PROJECT NO: 327851

REFERENCE ITEMS	REV	DESCRIPTION	DATE	DES	CHK	APP
	C	ISSUED FOR PERMITTING	08-30-19	CMW	PMM	
	B	ISSUED FOR CLIENT REVIEW	08-22-19	CMW	PMM	
	A	ISSUED FOR CLIENT REVIEW	08-02-19	CMW	PMM	

CMW
DESIGNED
CMW
DRAWN
PMM
CHECKED
APPROVED

PRELIMINARY
GRADING & DRAINAGE PLAN
EAST POINT ENERGY CENTER
EAST POINT ENERGY CENTER, LLC
SCHOHARIE CO., NY


SHARON



C-041


REV.
C

FOR CONTINUATION, SEE DRAWING C-039

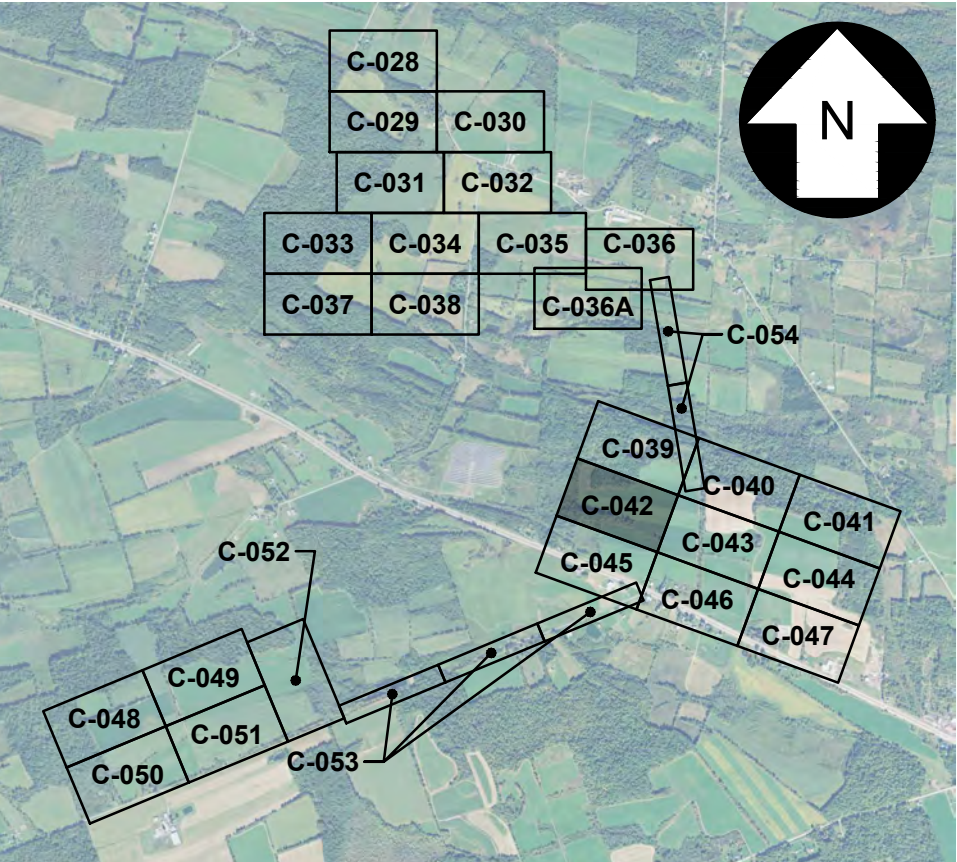

KEY MAP
SCALE: 1" = 3,000'

FOR CONTINUATION, SEE DRAWING C-045

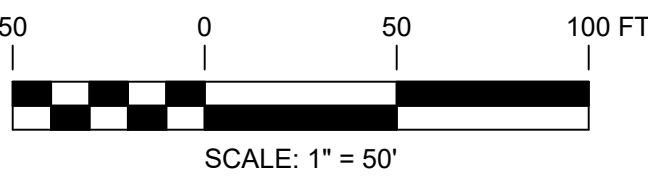

PERMITTING
NOT FOR CONSTRUCTION



UNDER NEW YORK STATE EDUCATION LAW ARTICLE 145 (ENGINEERING), SECTION 7209 (2), IT IS A VIOLATION OF THE LAW FOR ANY PERSON, UNLESS ACTING UNDER THE DIRECTION OF A LICENSED PROFESSIONAL ENGINEER, TO ALTER THIS DOCUMENT.



249 Western Avenue
Augusta, ME 04330

PROJECT NO: 327851

REFERENCE ITEMS	REV	DESCRIPTION	DATE	DES	CHK	APP
	C	ISSUED FOR PERMITTING	08-30-19	CMW	PMM	
	B	ISSUED FOR CLIENT REVIEW	08-22-19	CMW	PMM	
	A	ISSUED FOR CLIENT REVIEW	08-02-19	CMW	PMM	

CMW
DESIGNED
CMW
DRAWN
PMM
CHECKED
APPROVED

PRELIMINARY
GRADING & DRAINAGE PLAN
EAST POINT ENERGY CENTER
EAST POINT ENERGY CENTER, LLC
SCHOHARIE CO., NY

SHARON



C-042


REV.
C

327851-EAST POINT-PT 2_C-042.dwg 2019.08.27


FOR CONTINUATION, SEE DRAWING C-040

FOR CONTINUATION, SEE DRAWING C-042


FOR CONTINUATION, SEE DRAWING C-044

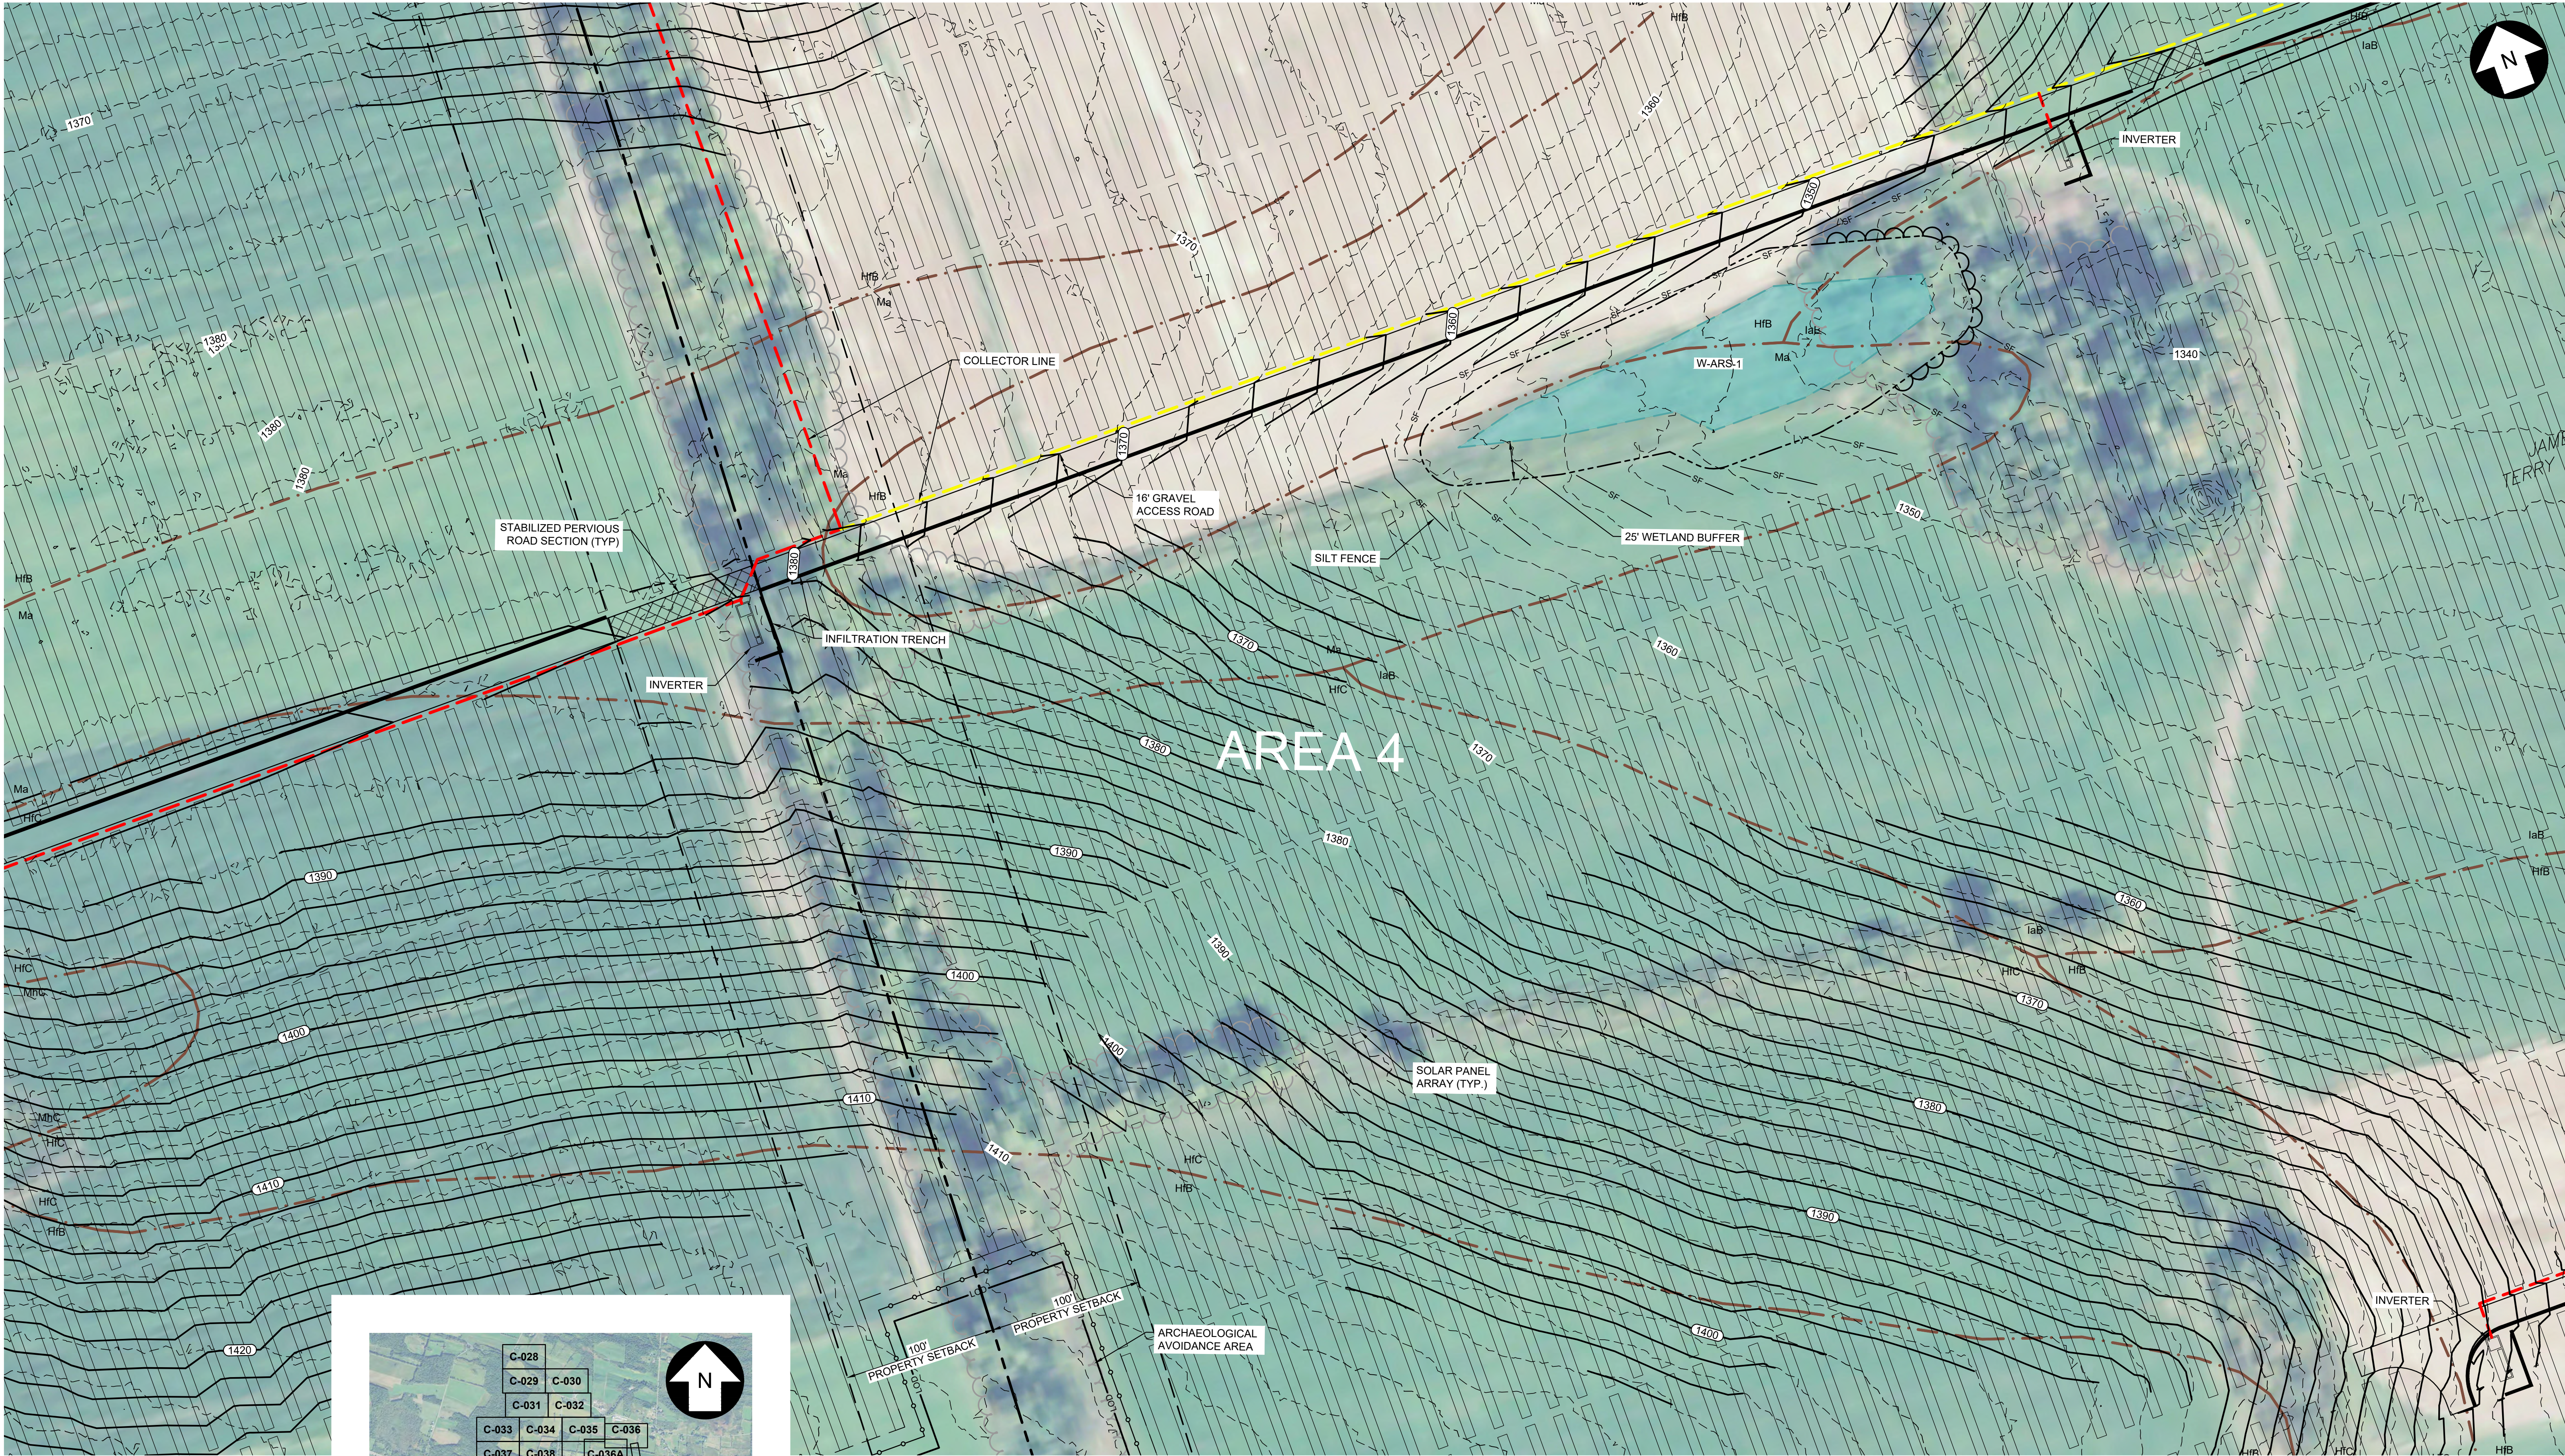

FOR CONTINUATION, SEE DRAWING C-046

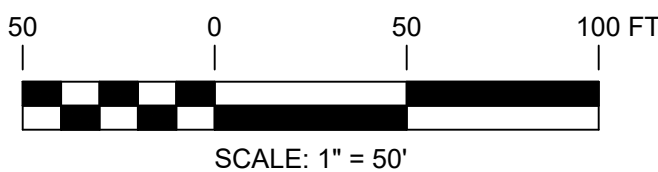

PERMITTING
NOT FOR CONSTRUCTION

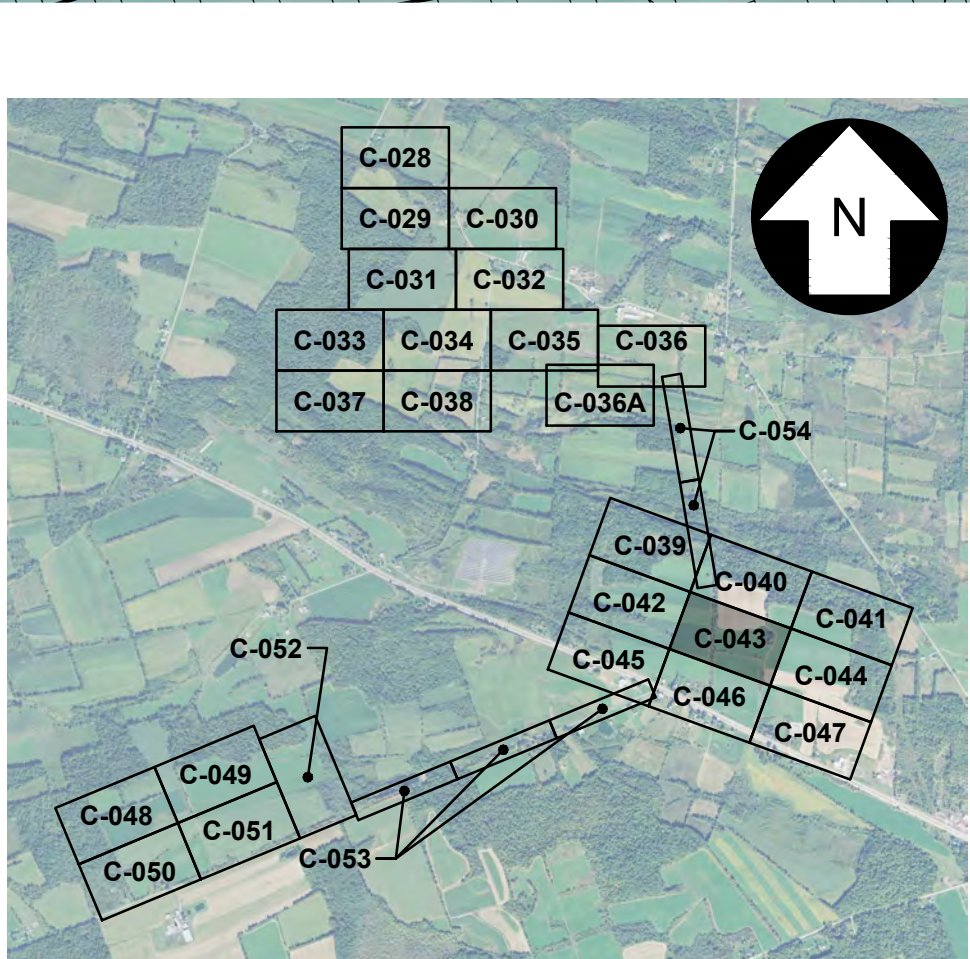

KEY MAP
SCALE: 1" = 3,000'

UNDER NEW YORK STATE EDUCATION LAW ARTICLE 145 (ENGINEERING), SECTION 7209 (2), IT IS A VIOLATION OF THE LAW FOR ANY PERSON, UNLESS ACTING UNDER THE DIRECTION OF A LICENSED PROFESSIONAL ENGINEER, TO ALTER THIS DOCUMENT.

REFERENCE ITEMS		REV	DESCRIPTION	DATE	DES	CHK	APP
		C	ISSUED FOR PERMITTING	08-30-19	CMW	PMM	
		B	ISSUED FOR CLIENT REVIEW	08-22-19	CMW	PMM	
		A	ISSUED FOR CLIENT REVIEW	08-02-19	CMW	PMM	



249 Western Avenue
Augusta, ME 04330

PROJECT NO: 327851

CMW
DESIGNED
CMW
DRAWN
PMM
CHECKED
APPROVED

PRELIMINARY
GRADING & DRAINAGE PLAN
EAST POINT ENERGY CENTER
EAST POINT ENERGY CENTER, LLC
SCHOHARIE CO., NY

SHARON





C-043

REV.
C

327851-EAST POINT-PT 2_C-043.dwg 2019.08.27

FOR CONTINUATION, SEE DRAWING C-041

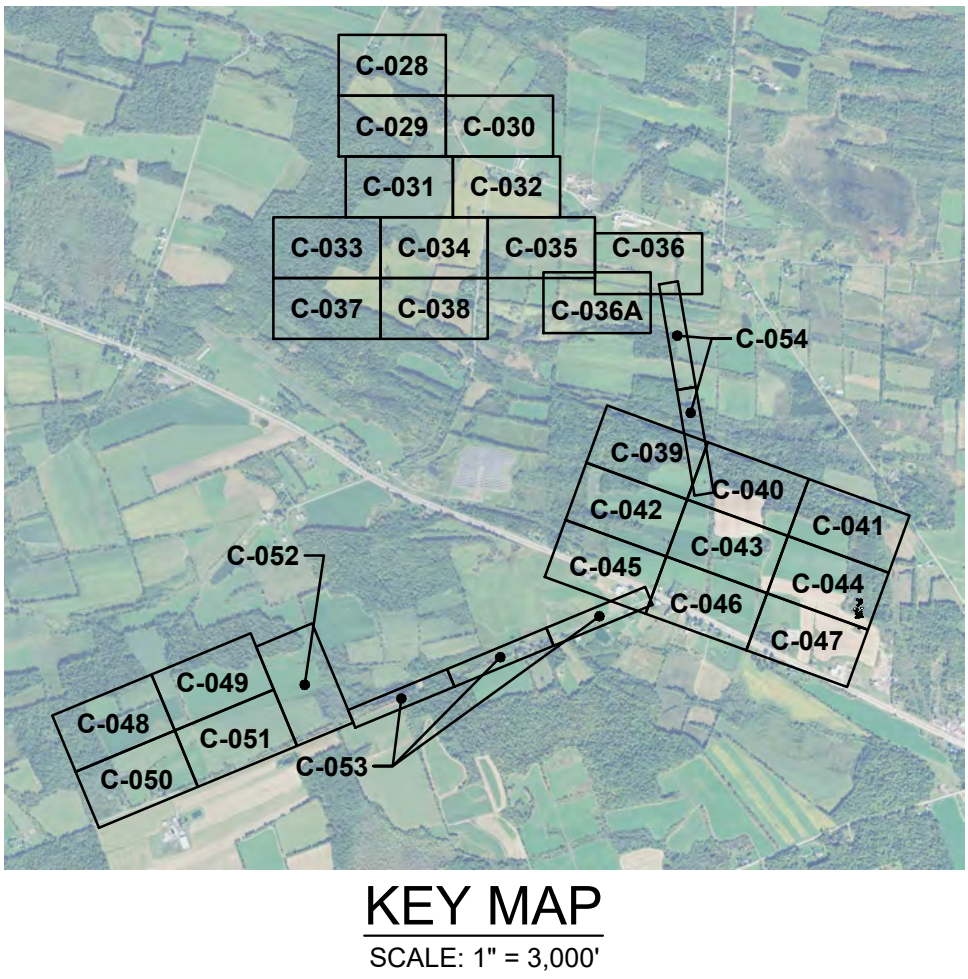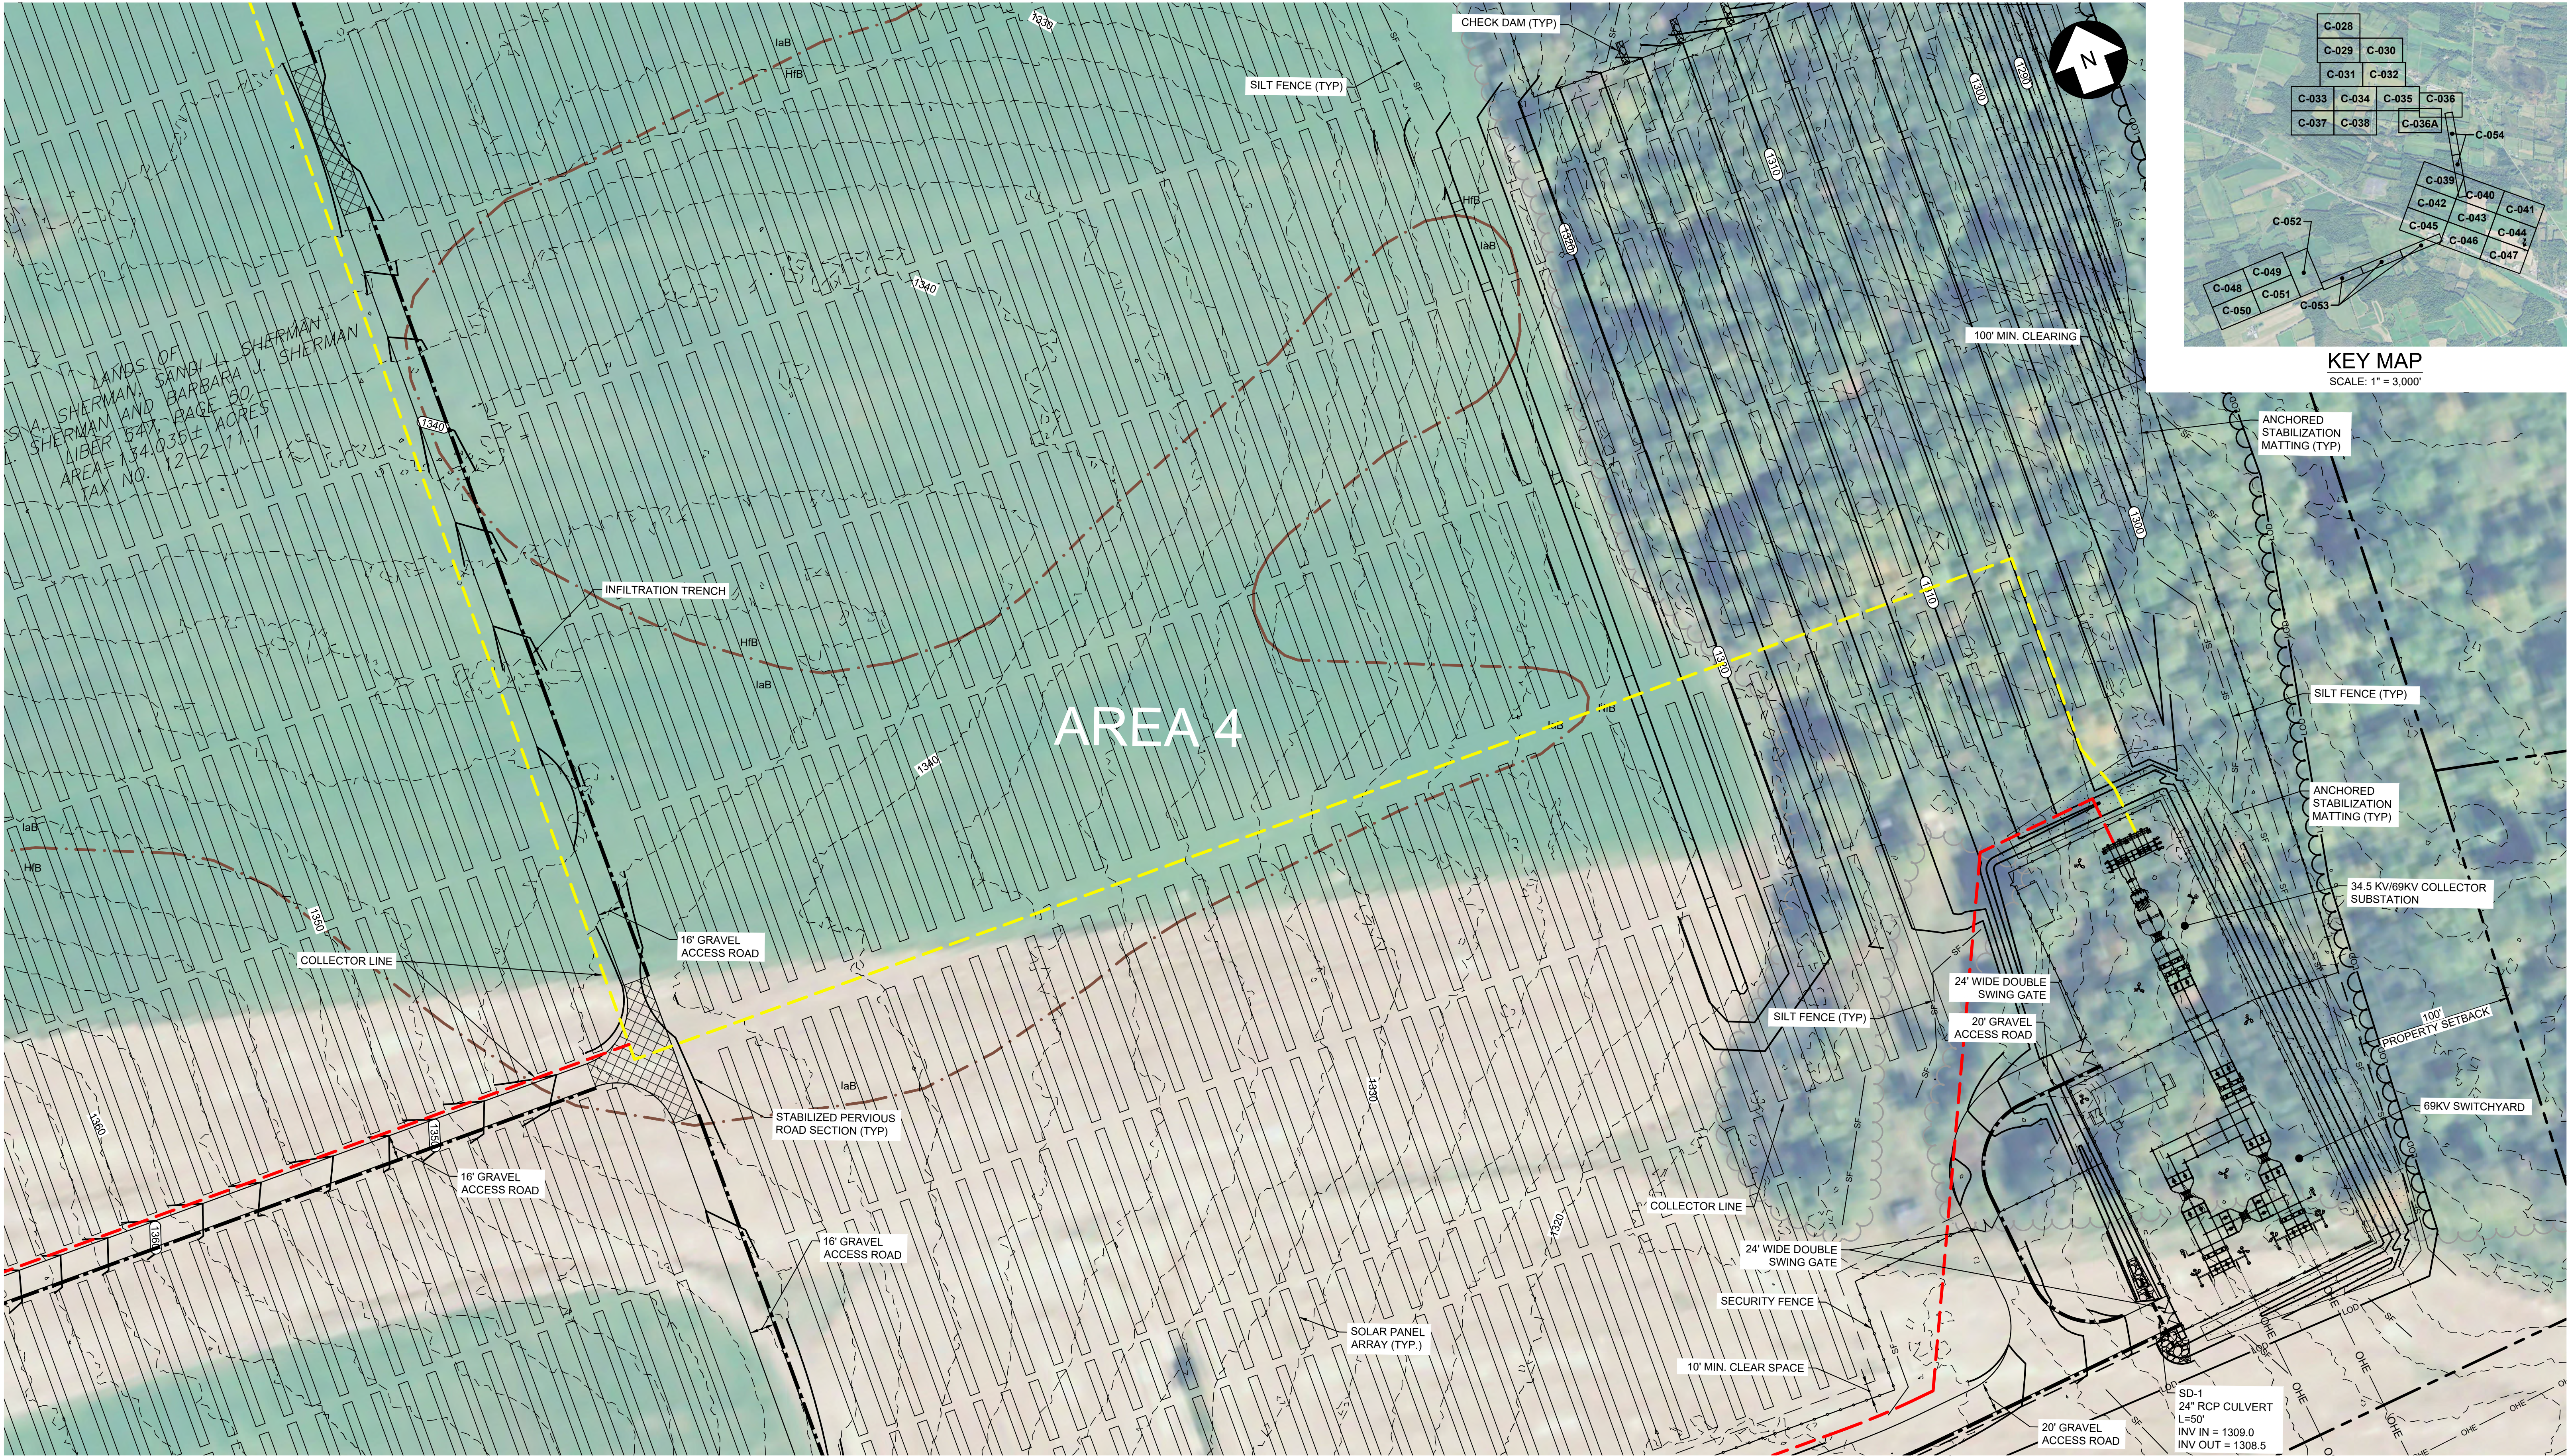

FOR CONTINUATION, SEE DRAWING C-047

500' 0 50 100 FT

SCALE: 1" = 50'

PERMITTING

NOT FOR CONSTRUCTION

Call811

Before you dig

FOR CONTINUATION, SEE DRAWING C-043

UNDER NEW YORK STATE EDUCATION LAW ARTICLE 145 (ENGINEERING), SECTION 7209 (2), IT IS A VIOLATION OF THE LAW FOR ANY PERSON, UNLESS ACTING UNDER THE DIRECTION OF A LICENSED PROFESSIONAL ENGINEER, TO ALTER THIS DOCUMENT.



249 Western Avenue
Augusta, ME 04330

PROJECT NO: 327851

REFERENCE ITEMS	REV	DESCRIPTION	DATE	DES	CHK	APP
	C	ISSUED FOR PERMITTING	08-30-19	CMW	PMM	
	B	ISSUED FOR CLIENT REVIEW	08-22-19	CMW	RAY	
	A	ISSUED FOR CLIENT REVIEW	08-02-19	CMW	PMM	

CMW
DESIGNED
CMW
DRAWN
PMM
CHECKED
APPROVED

PRELIMINARY
GRADING & DRAINAGE PLAN
EAST POINT ENERGY CENTER
EAST POINT ENERGY CENTER, LLC
SCHOHARIE CO., NY




C-044


REV.
C

327851-EAST POINT-PT 2_C-044.dwg 2019.08.27

FOR CONTINUATION, SEE DRAWING C-042

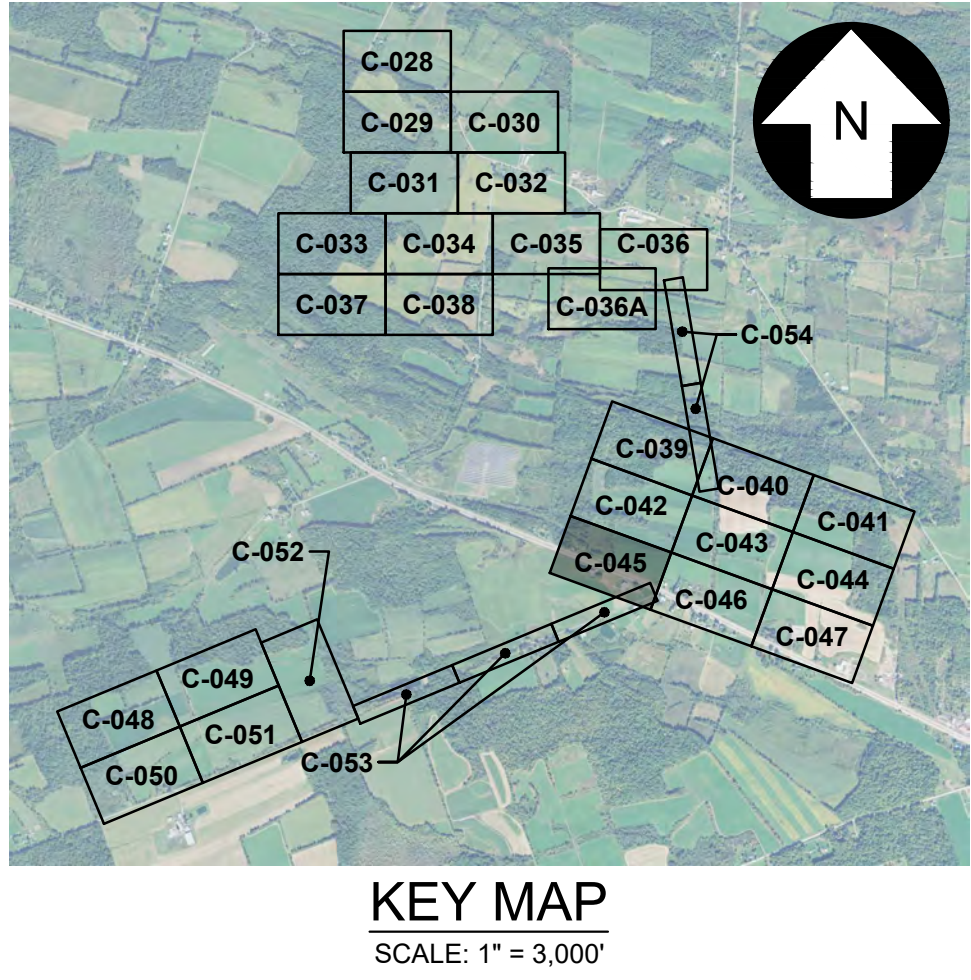

FOR CONTINUATION, SEE DRAWING C-052

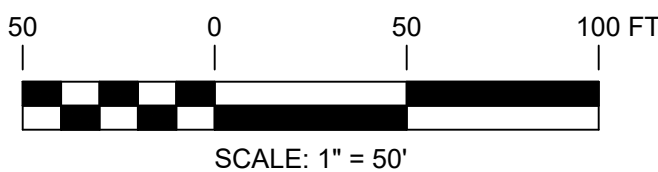

PERMITTING
NOT FOR CONSTRUCTION



UNDER NEW YORK STATE EDUCATION LAW ARTICLE 145 (ENGINEERING), SECTION 7209 (2), IT IS A VIOLATION OF THE LAW FOR ANY PERSON, UNLESS ACTING UNDER THE DIRECTION OF A LICENSED PROFESSIONAL ENGINEER, TO ALTER THIS DOCUMENT.



249 Western Avenue
Augusta, ME 04330

PROJECT NO: 327851

REFERENCE ITEMS	REV	DESCRIPTION	DATE	DES	CHK	APP
	C	ISSUED FOR PERMITTING	08-30-19	CMW	PMM	
	B	ISSUED FOR CLIENT REVIEW	08-22-19	CMW	PMM	
	A	ISSUED FOR CLIENT REVIEW	08-02-19	CMW	PMM	

CMW
DESIGNED
CMW
DRAWN
PMM
CHECKED
APPROVED

PRELIMINARY
GRADING & DRAINAGE PLAN
EAST POINT ENERGY CENTER
EAST POINT ENERGY CENTER, LLC
SCHOHARIE CO., NY





C-045

REV.
C


327851-EAST POINT-OPT 2_C-045.dwg 2019.08.27

FOR CONTINUATION, SEE DRAWING C-045

FOR CONTINUATION, SEE DRAWING C-047

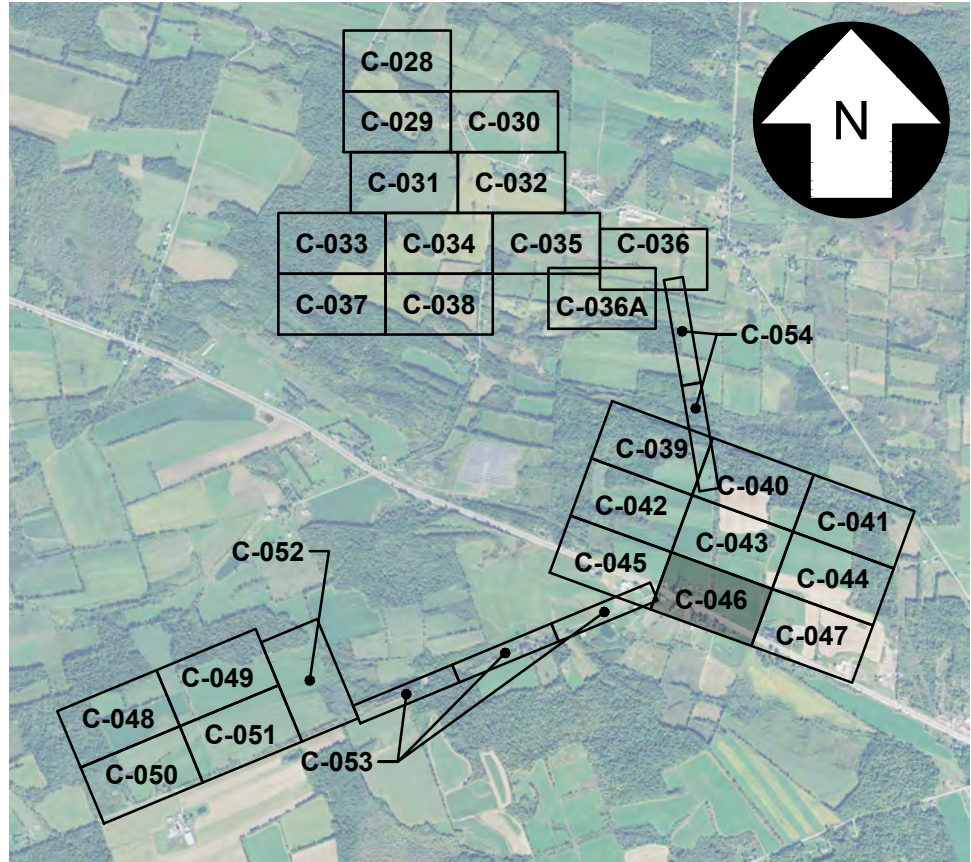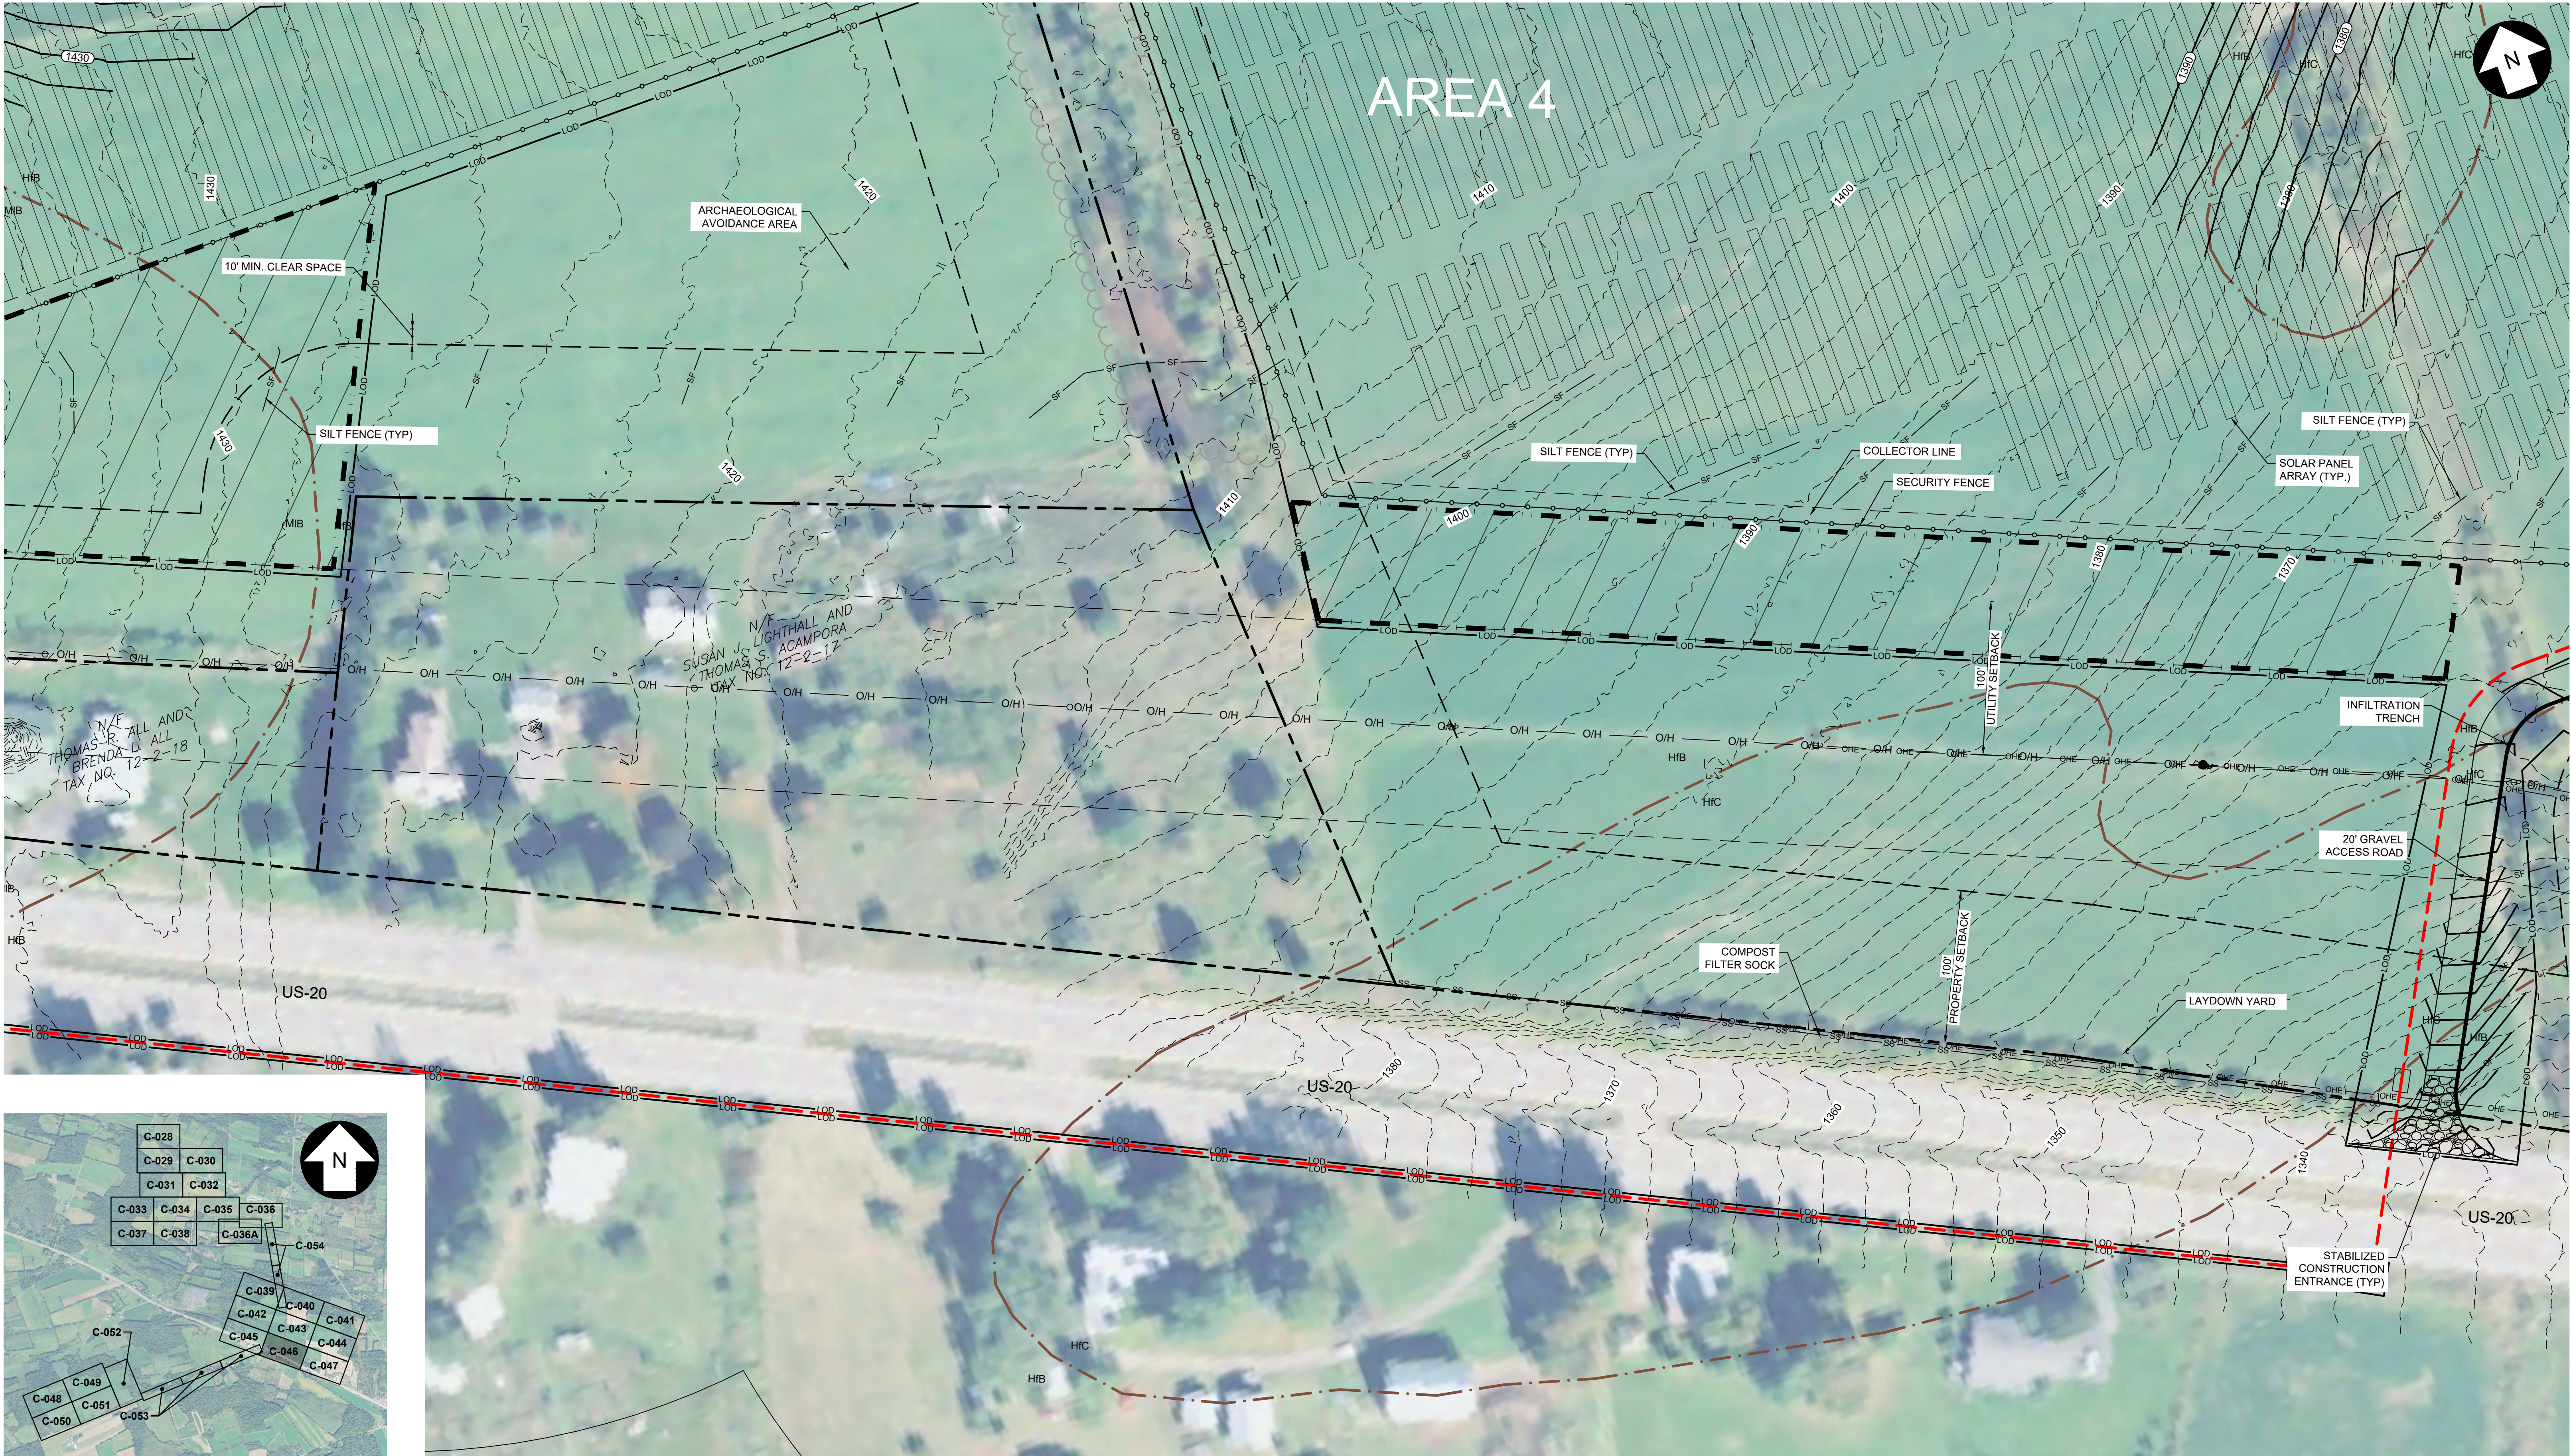

KEY MAP
SCALE: 1" = 3,000'

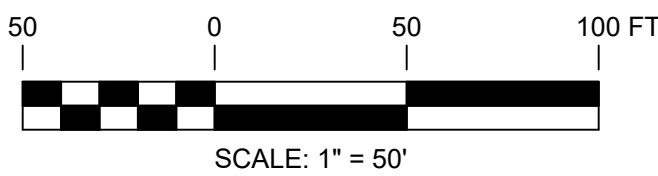

PERMITTING
NOT FOR CONSTRUCTION



UNDER NEW YORK STATE EDUCATION LAW ARTICLE 145 (ENGINEERING), SECTION 7209 (2), IT IS A VIOLATION OF THE LAW FOR ANY PERSON, UNLESS ACTING UNDER THE DIRECTION OF A LICENSED PROFESSIONAL ENGINEER, TO ALTER THIS DOCUMENT.

REFERENCE ITEMS		REV	DESCRIPTION	DATE	DES	CHK	APP
		C	ISSUED FOR PERMITTING	08-30-19	CMW	PMM	
		B	ISSUED FOR CLIENT REVIEW	08-22-19	CMW	PMM	
		A	ISSUED FOR CLIENT REVIEW	08-02-19	CMW	PMM	



249 Western Avenue
Augusta, ME 04330

PROJECT NO: 327851

CMW
DESIGNED
CMW
DRAWN
PMM
CHECKED
APPROVED

PRELIMINARY
GRADING & DRAINAGE PLAN
EAST POINT ENERGY CENTER
EAST POINT ENERGY CENTER, LLC
SCHOHARIE CO., NY


SHARON




C-046

REV.
C

FOR CONTINUATION, SEE DRAWING C-046

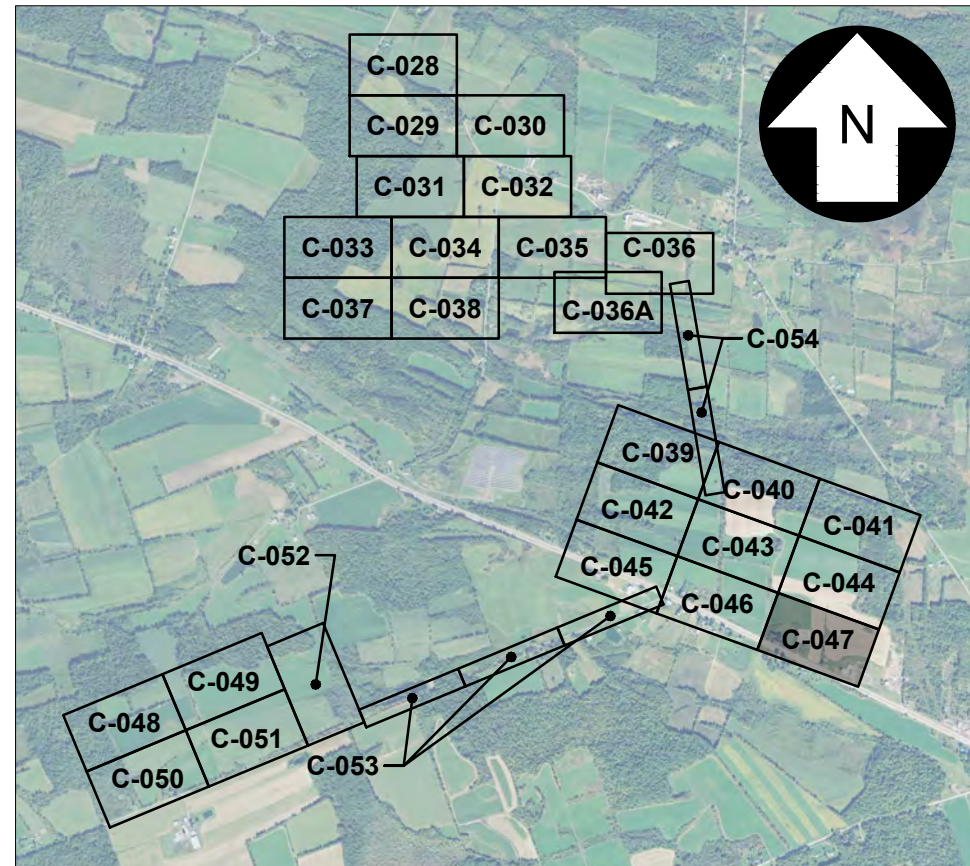

KEY MAP
SCALE: 1" = 3,000'

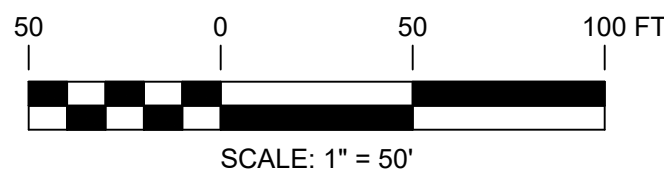

PERMITTING
NOT FOR CONSTRUCTION



UNDER NEW YORK STATE EDUCATION LAW ARTICLE 145 (ENGINEERING), SECTION 7209 (2), IT IS A VIOLATION OF THE LAW FOR ANY PERSON, UNLESS ACTING UNDER THE DIRECTION OF A LICENSED PROFESSIONAL ENGINEER, TO ALTER THIS DOCUMENT.



249 Western Avenue
Augusta, ME 04330

PROJECT NO: 327851

REFERENCE ITEMS	REV	DESCRIPTION	DATE	DES	CHK	APP
	C	ISSUED FOR PERMITTING	08-30-19	CMW	PMM	
	B	ISSUED FOR CLIENT REVIEW	08-22-19	CMW	PMM	
	A	ISSUED FOR CLIENT REVIEW	08-02-19	CMW	PMM	


CMW
DESIGNED
CMW
DRAWN
PMM
CHECKED
APPROVED

PRELIMINARY
GRADING & DRAINAGE PLAN
EAST POINT ENERGY CENTER
EAST POINT ENERGY CENTER, LLC
SCHOHARIE CO., NY




C-047


REV.
C

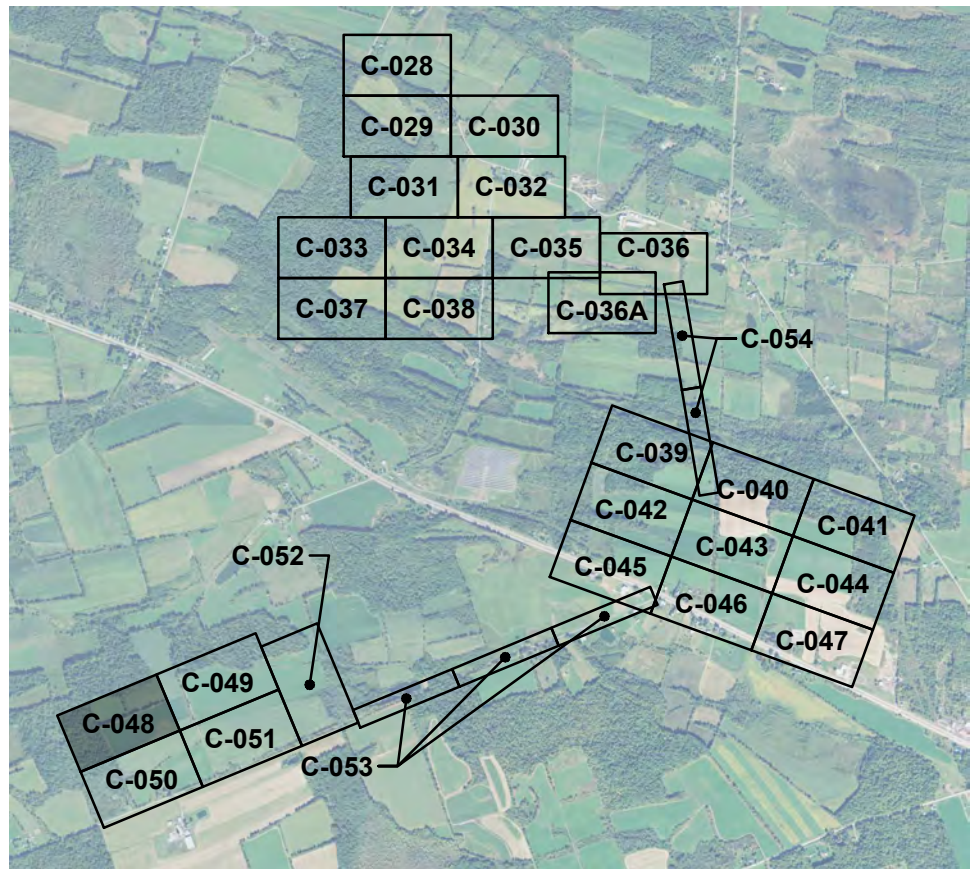

KEY MAP
SCALE: 1" = 3,000'

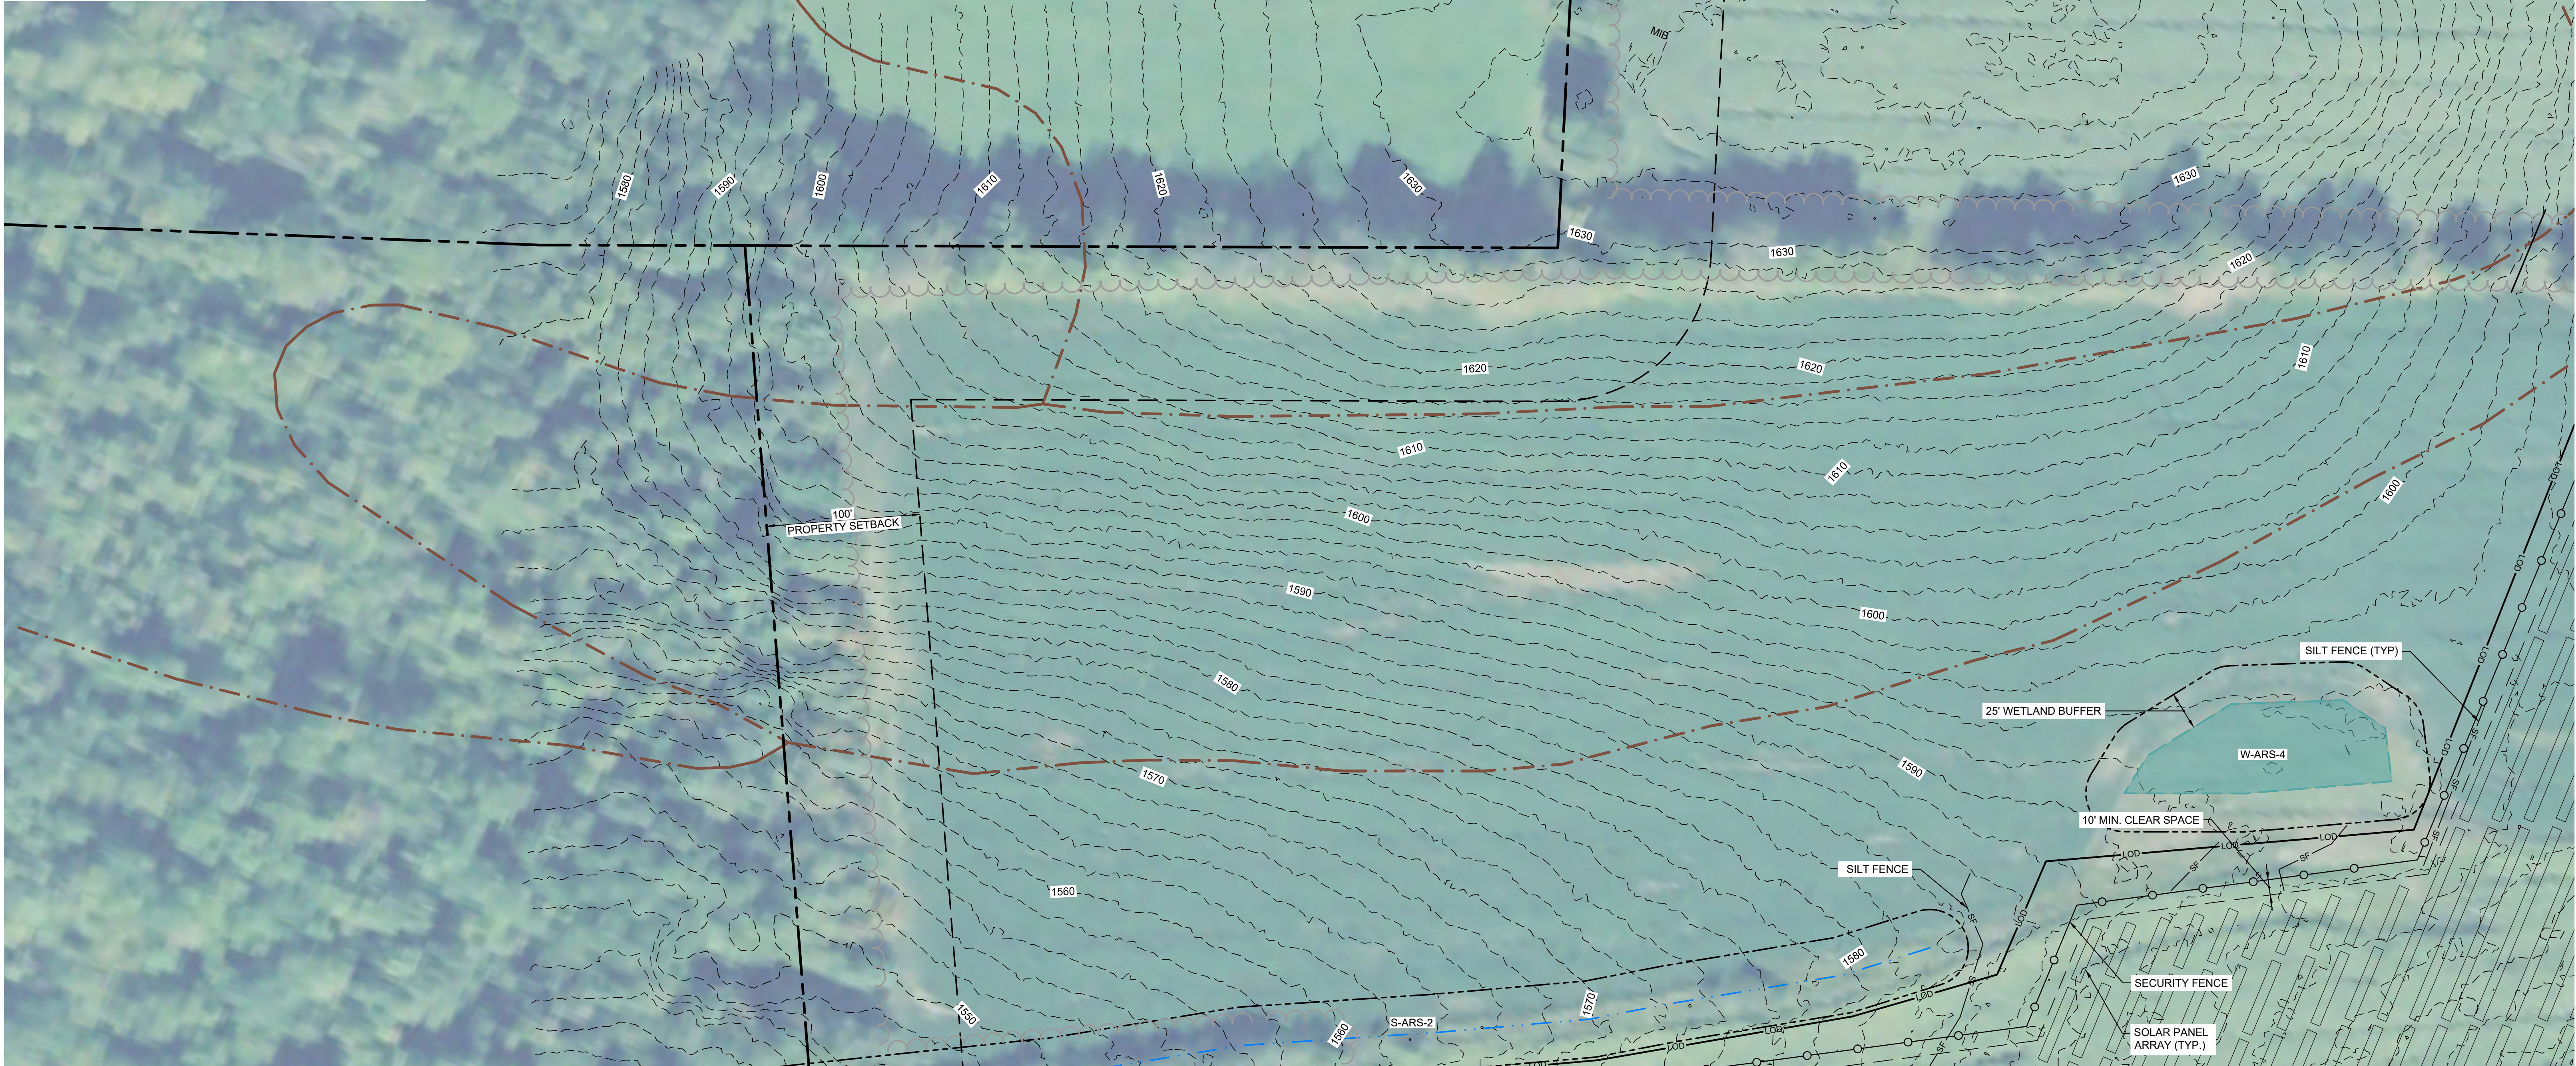

FOR CONTINUATION, SEE DRAWING C-050

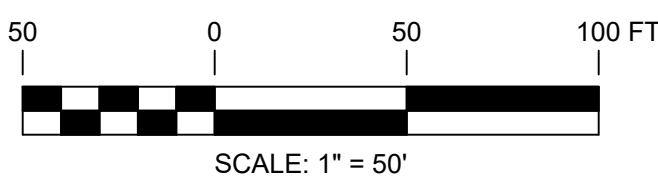

PERMITTING
NOT FOR CONSTRUCTION



UNDER NEW YORK STATE EDUCATION LAW ARTICLE 145 (ENGINEERING), SECTION 7209 (2), IT IS A VIOLATION OF THE LAW FOR ANY PERSON, UNLESS ACTING UNDER THE DIRECTION OF A LICENSED PROFESSIONAL ENGINEER, TO ALTER THIS DOCUMENT.

REFERENCE ITEMS		REV	DESCRIPTION	DATE	DES	CHK	APP
		C	ISSUED FOR PERMITTING	08-30-19	CMW	PMM	
		B	ISSUED FOR CLIENT REVIEW	08-22-19	CMW	PMM	
		A	ISSUED FOR CLIENT REVIEW	08-02-19	SEK	PMM	



249 Western Avenue
Augusta, ME 04330

PROJECT NO: 327851

CMW
DESIGNED
SEK
DRAWN
PMM
CHECKED
APPROVED

PRELIMINARY
GRADING & DRAINAGE PLAN
EAST POINT ENERGY CENTER
EAST POINT ENERGY CENTER, LLC
SCHOHARIE CO., NY

SHARON



REVIEW 1
DATE
REVIEW 2
SCALE



C-048


REV.
C

FOR CONTINUATION, SEE DRAWING C-023

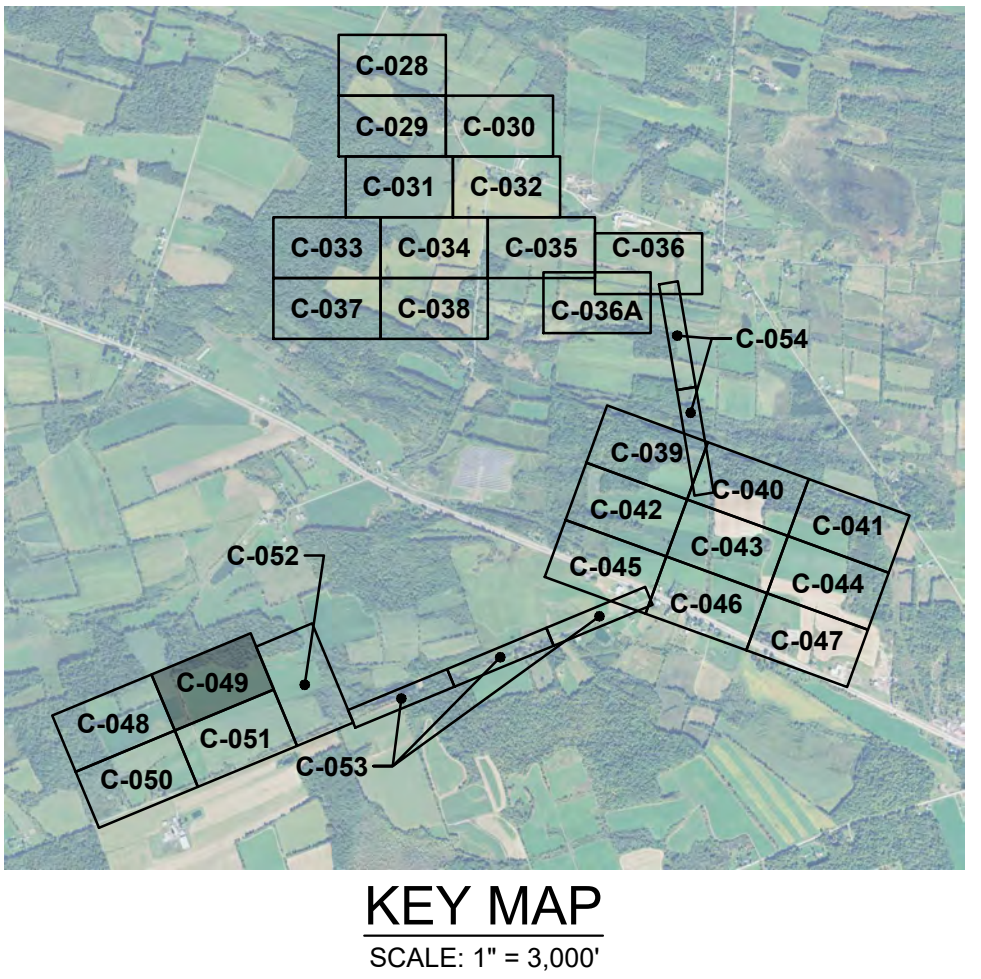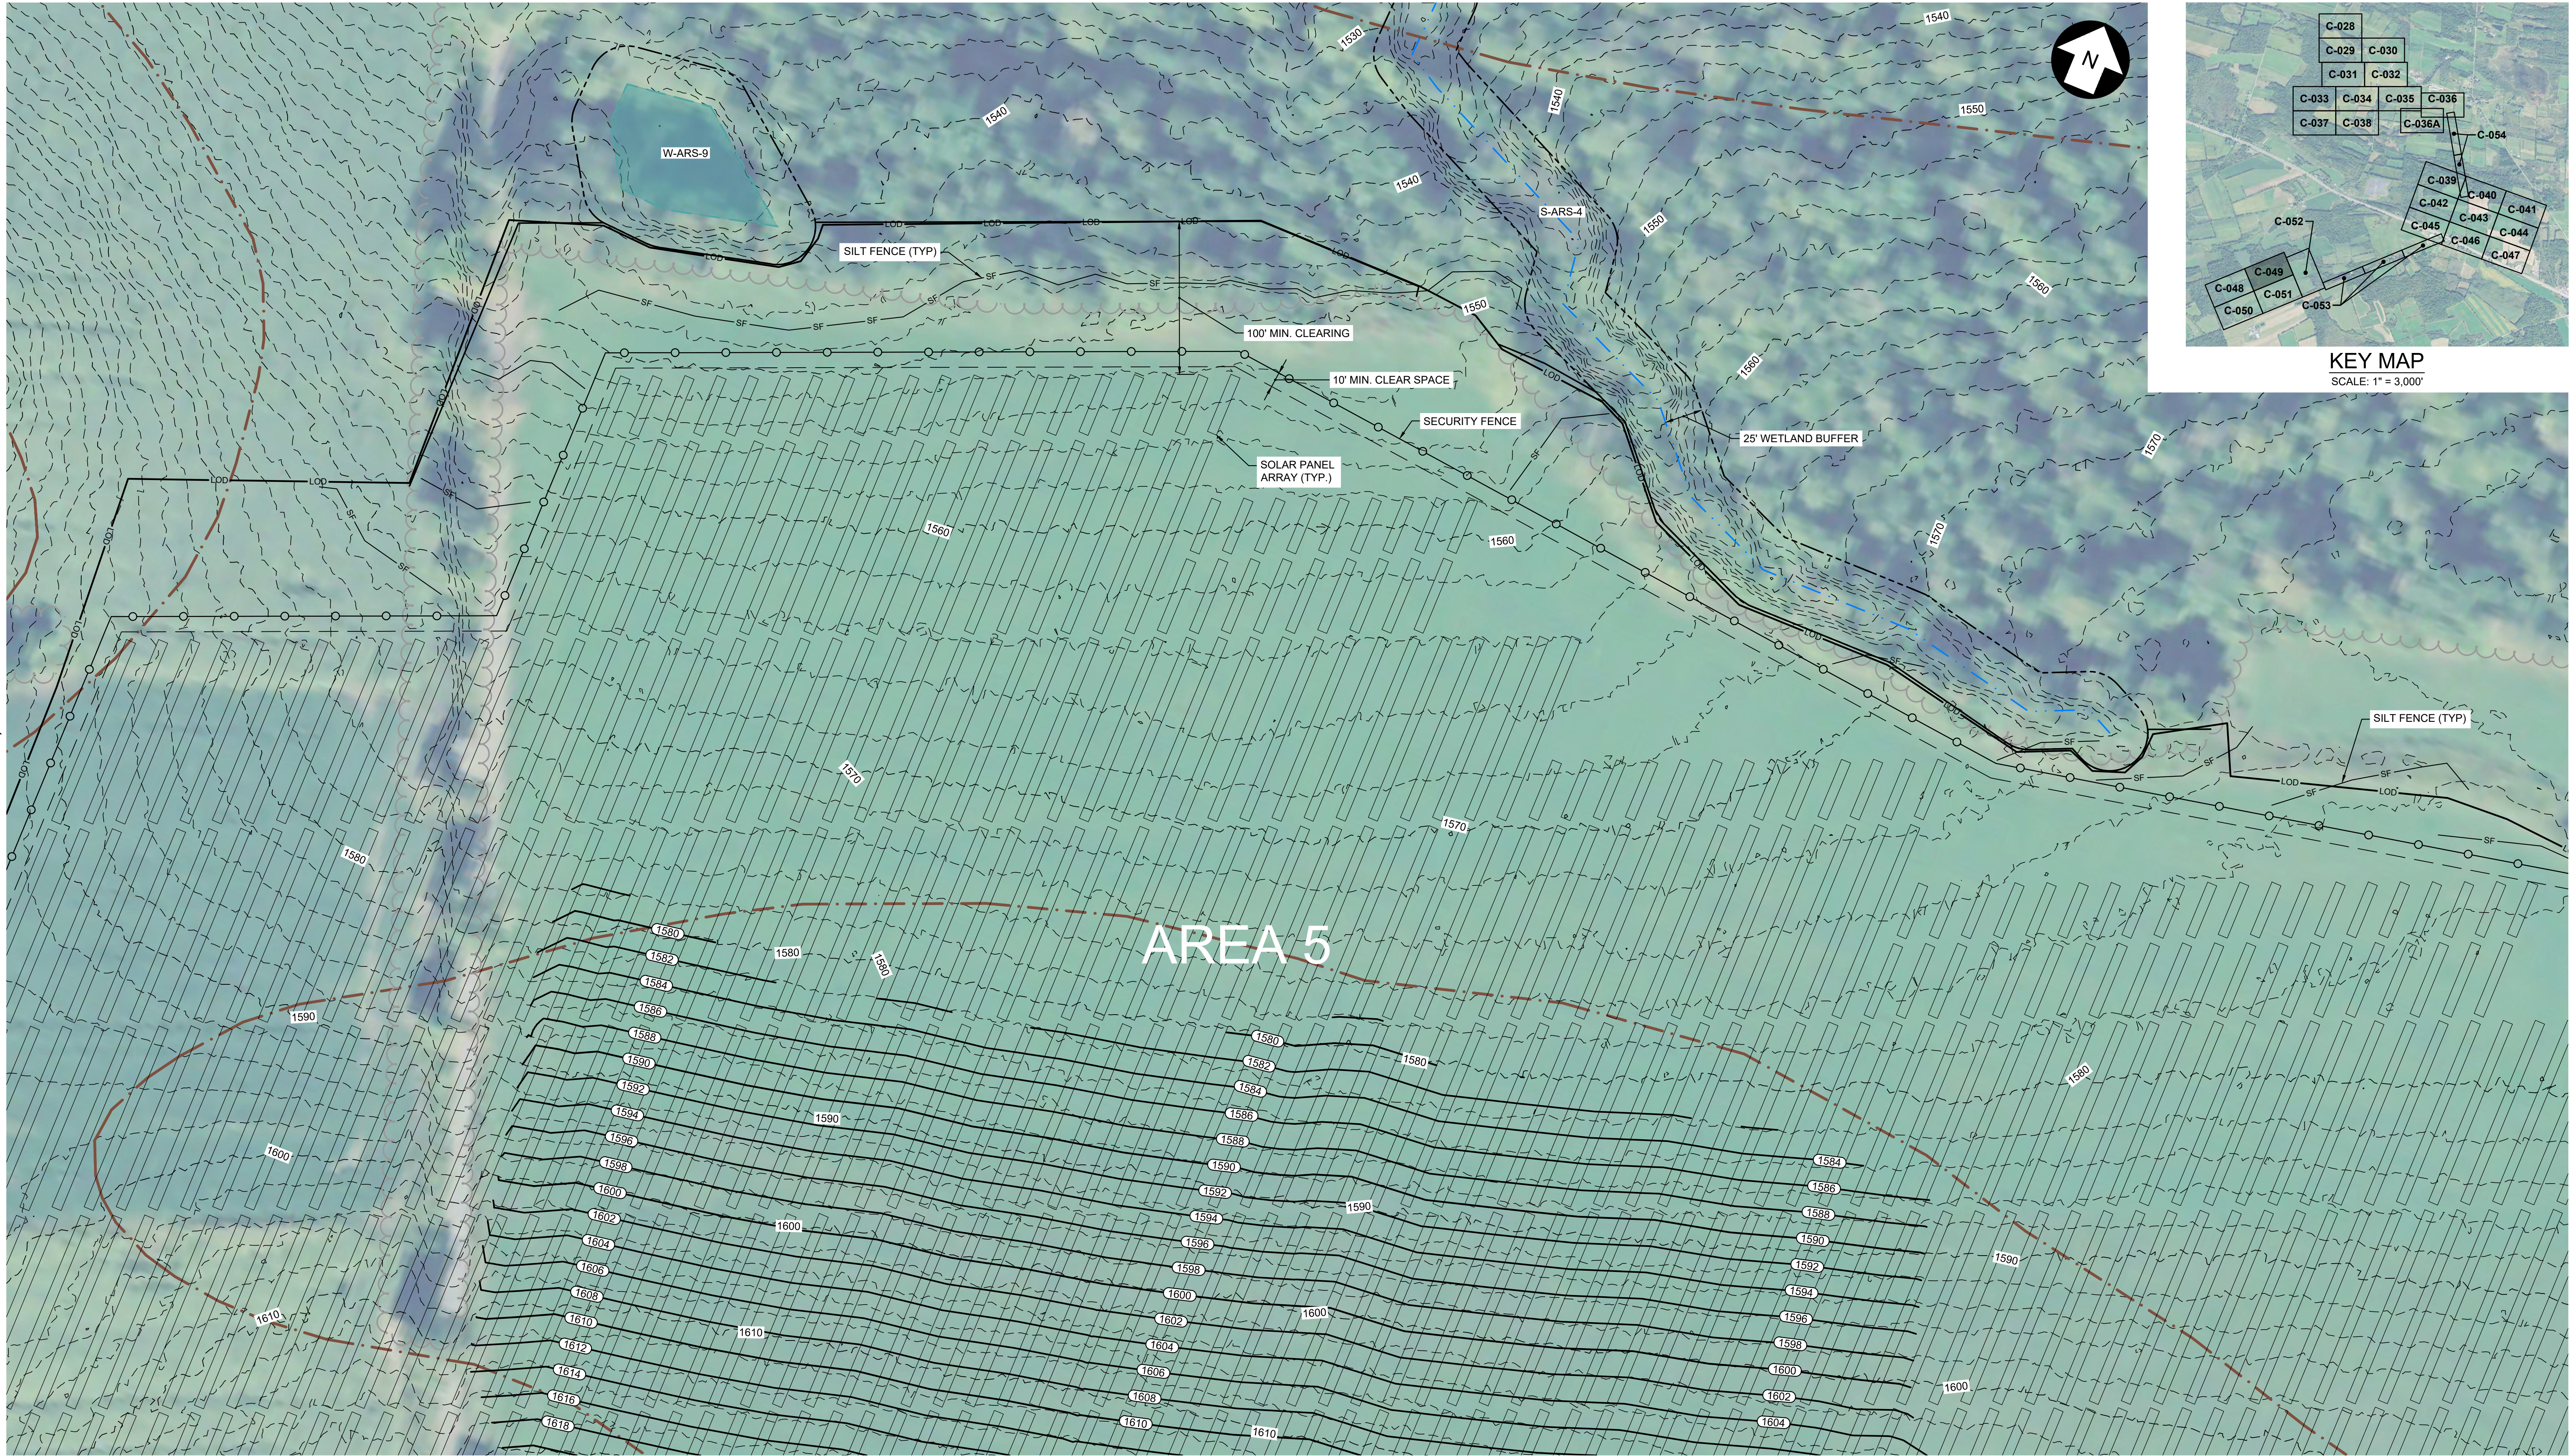

FOR CONTINUATION, SEE DRAWING C-052

FOR CONTINUATION, SEE DRAWING C-051

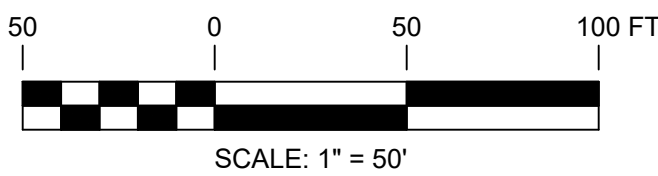

PERMITTING
NOT FOR CONSTRUCTION



UNDER NEW YORK STATE EDUCATION LAW ARTICLE 145 (ENGINEERING), SECTION 7209 (2), IT IS A VIOLATION OF THE LAW FOR ANY PERSON, UNLESS ACTING UNDER THE DIRECTION OF A LICENSED PROFESSIONAL ENGINEER, TO ALTER THIS DOCUMENT.

REFERENCE ITEMS		REV	DESCRIPTION	DATE	DES	CHK	APP
		C	ISSUED FOR PERMITTING	08-30-19	CMW	PMM	
		B	ISSUED FOR CLIENT REVIEW	08-22-19	CMW	PMM	
		A	ISSUED FOR CLIENT REVIEW	08-02-19	SEK	PMM	



249 Western Avenue
Augusta, ME 04330

PROJECT NO: 327851

CMW
DESIGNED
SEK
DRAWN
PMM
CHECKED
APPROVED

PRELIMINARY
GRADING & DRAINAGE PLAN
EAST POINT ENERGY CENTER
EAST POINT ENERGY CENTER, LLC
SCHOHARIE CO., NY

SHARON



REVIEW 1
DATE
REVIEW 2
SCALE

04/08
AS NOTED




C-049

REV.
C

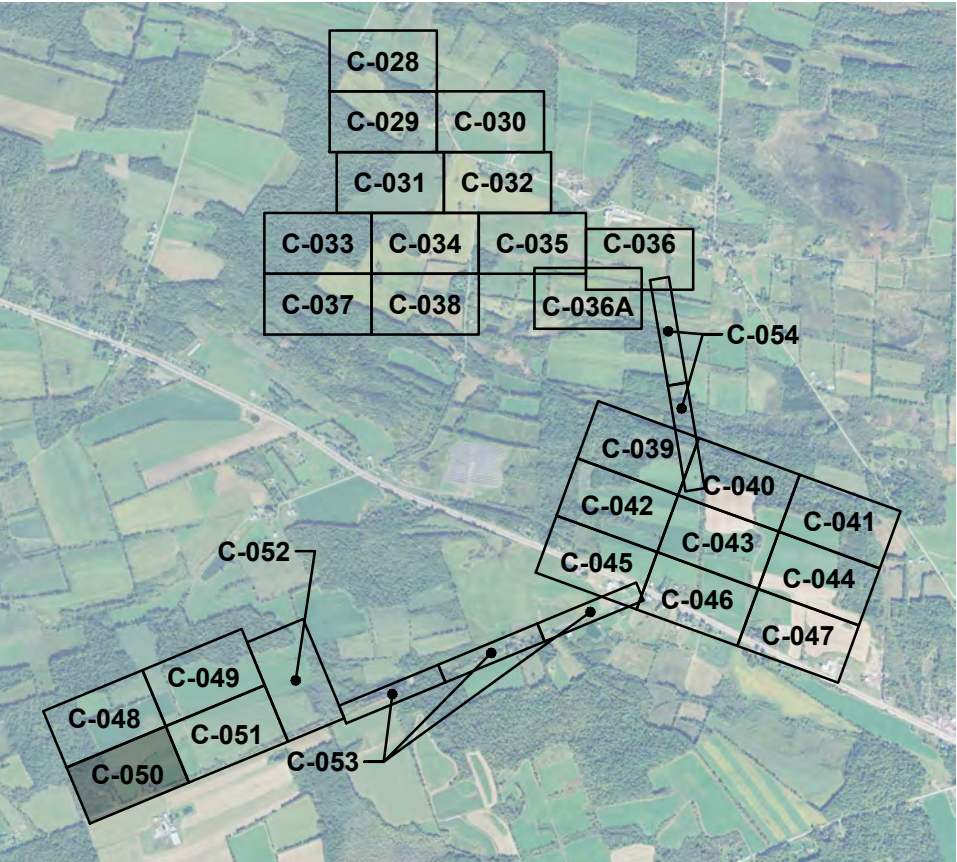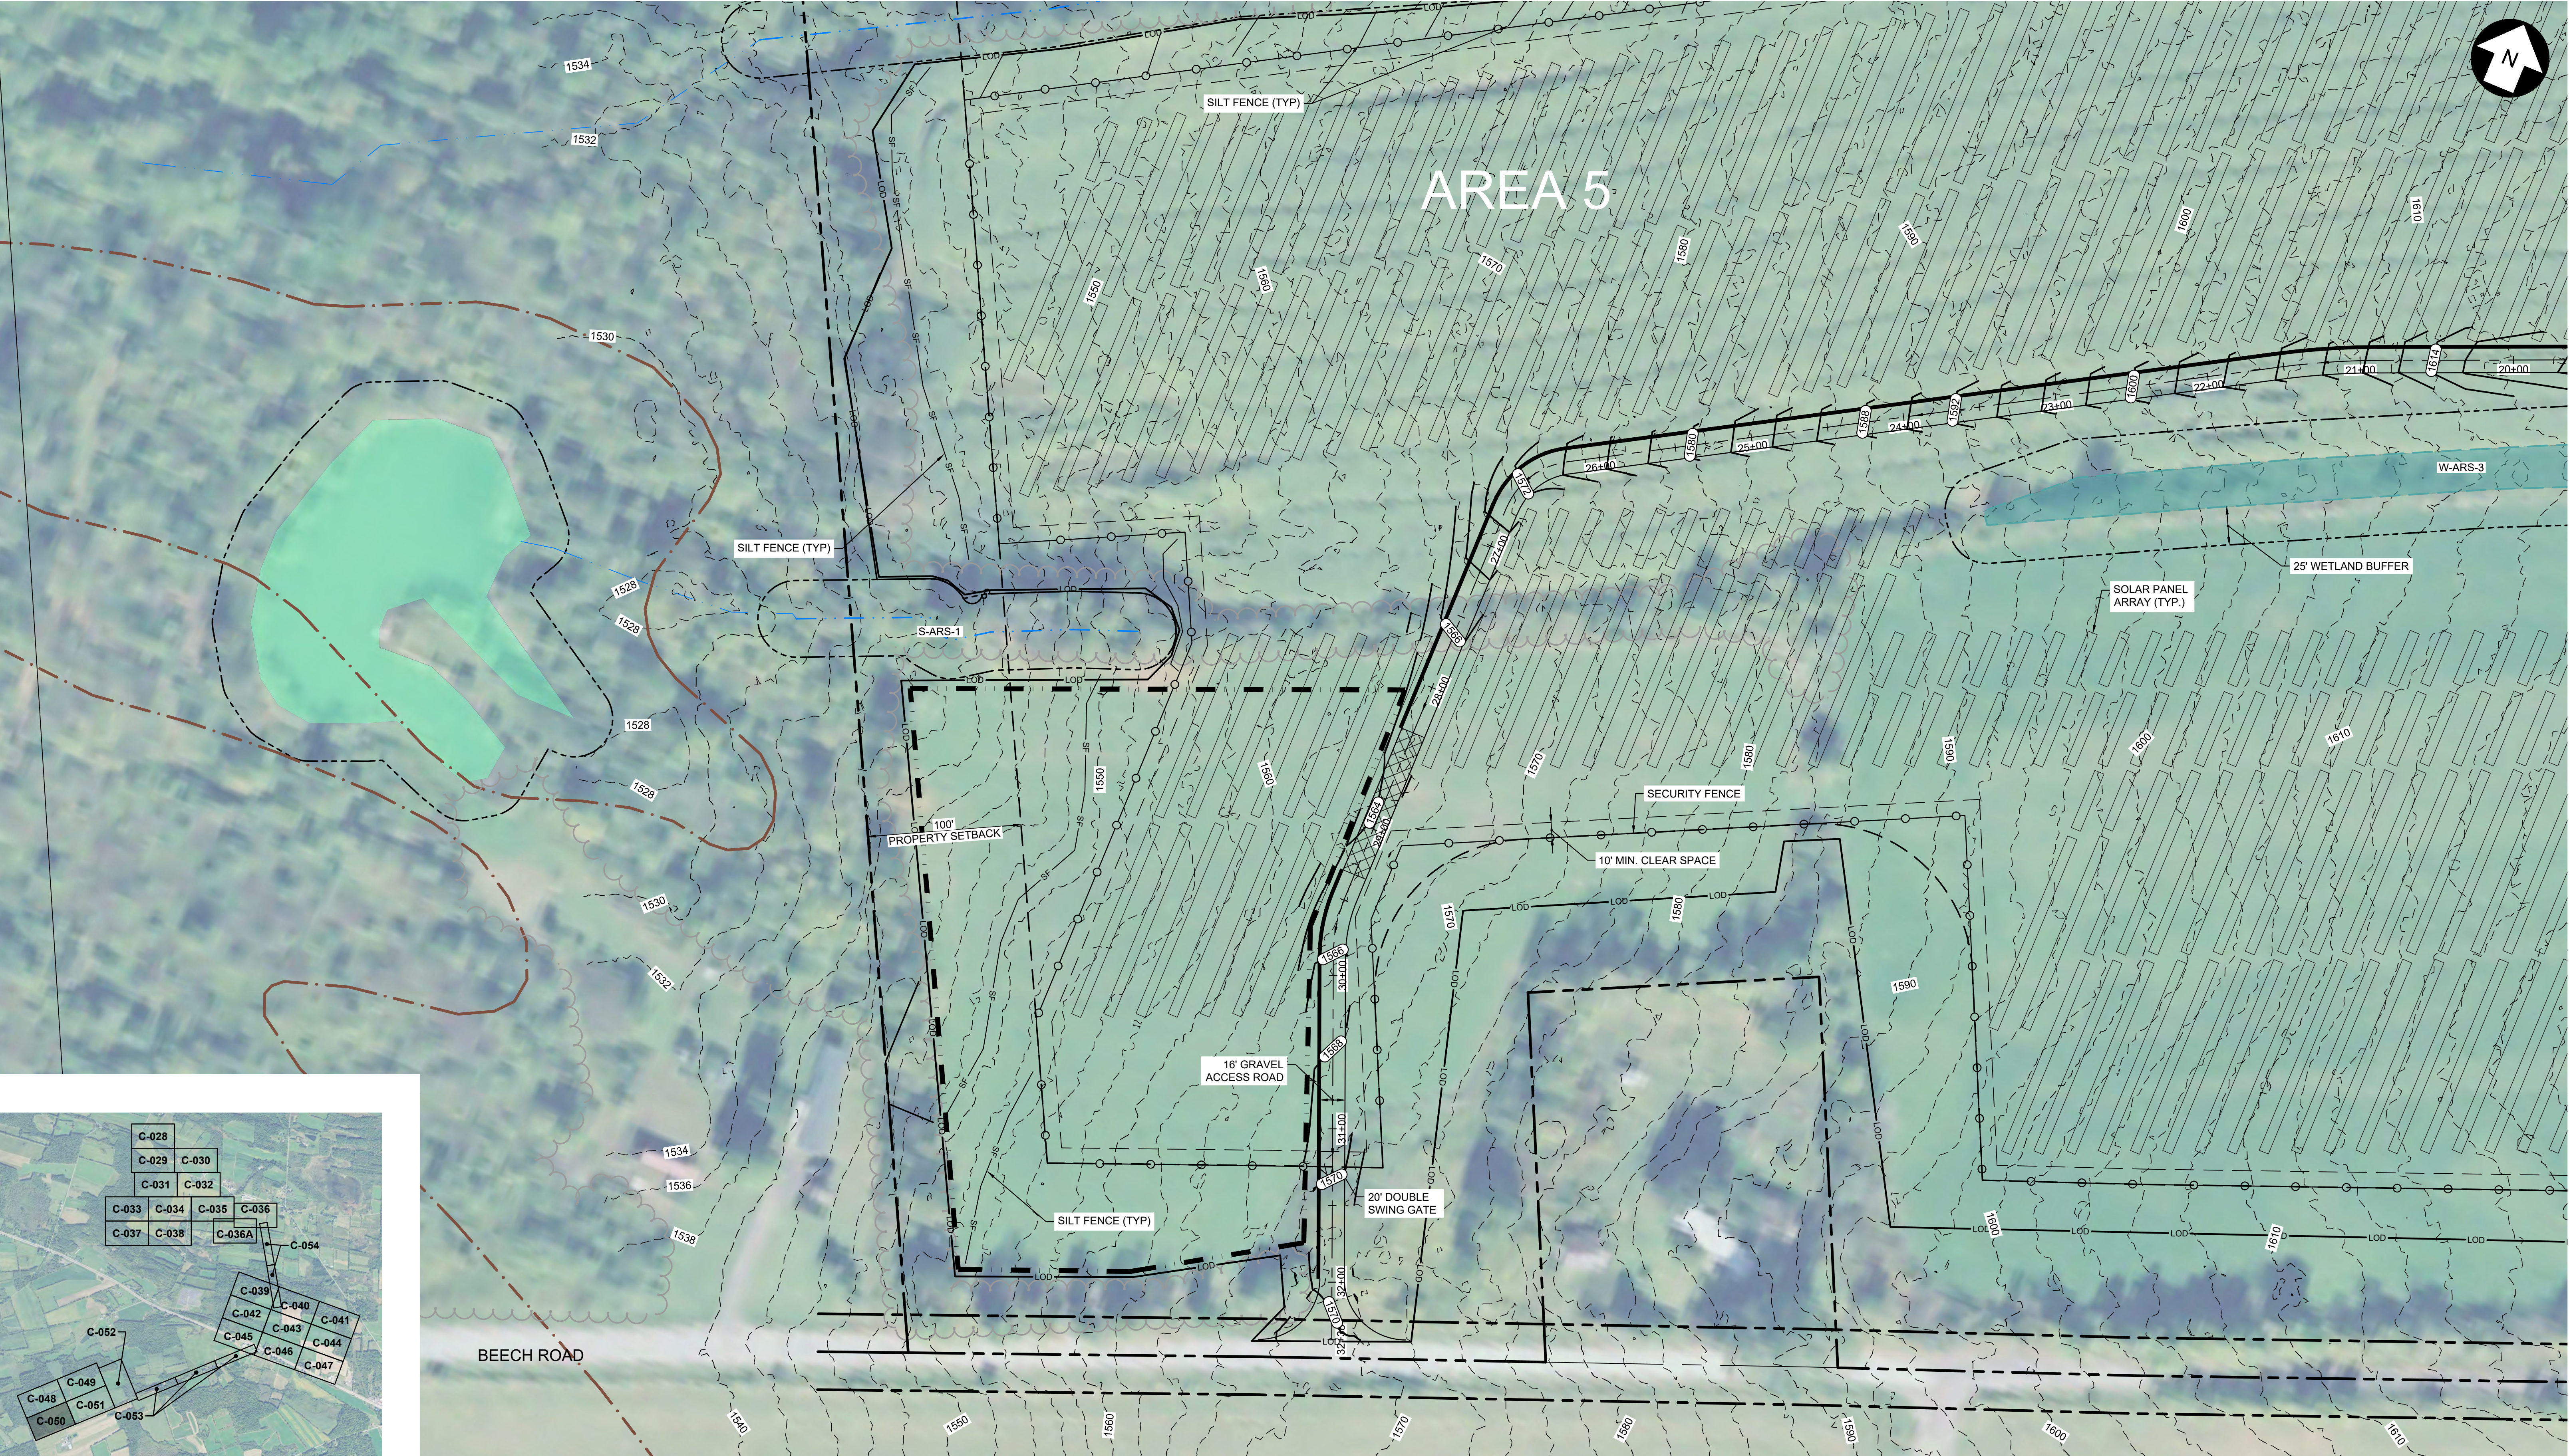

KEY MAP
SCALE: 1" = 3,000'

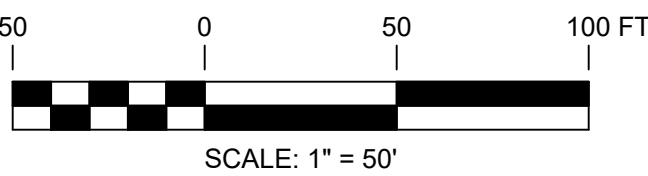

PERMITTING
NOT FOR CONSTRUCTION



UNDER NEW YORK STATE EDUCATION LAW ARTICLE 145 (ENGINEERING), SECTION 7209 (2), IT IS A VIOLATION OF THE LAW FOR ANY PERSON, UNLESS ACTING UNDER THE DIRECTION OF A LICENSED PROFESSIONAL ENGINEER, TO ALTER THIS DOCUMENT.



249 Western Avenue
Augusta, ME 04330

PROJECT NO: 327851

REFERENCE ITEMS	REV	DESCRIPTION	DATE	DES	CHK	APP
	C	ISSUED FOR PERMITTING	08-30-19	CMW	PMM	
	B	ISSUED FOR CLIENT REVIEW	08-22-19	CMW	PMM	
	A	ISSUED FOR CLIENT REVIEW	08-02-19	SEK	PMM	

CMW
DESIGNED
SEK
DRAWN
PMM
CHECKED
APPROVED

PRELIMINARY
GRADING & DRAINAGE PLAN
EAST POINT ENERGY CENTER
EAST POINT ENERGY CENTER, LLC
SCHOHARIE CO., NY




C-050

REV.
C

FOR CONTINUATION, SEE DRAWING C-049

FOR CONTINUATION, SEE DRAWING C-050

FOR CONTINUATION, SEE DRAWING C-052

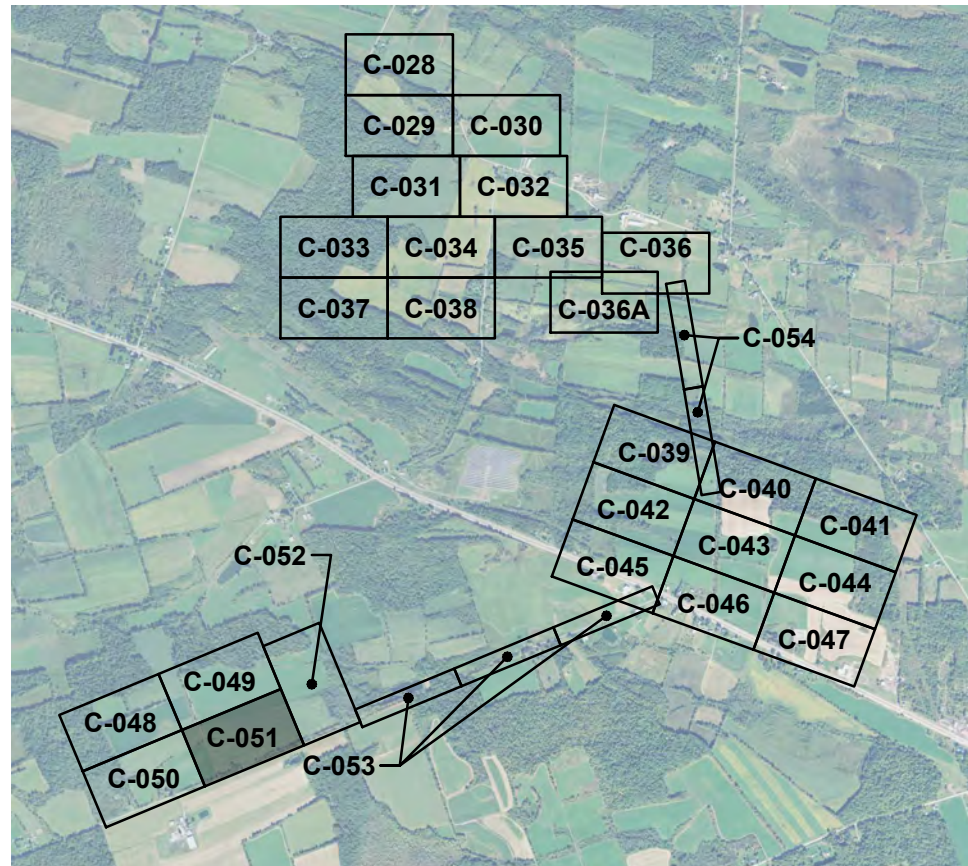

UNDER NEW YORK STATE EDUCATION LAW ARTICLE 145 (ENGINEERING), SECTION 7209 (2), IT IS A VIOLATION OF THE LAW FOR ANY PERSON, UNLESS ACTING UNDER THE DIRECTION OF A LICENSED PROFESSIONAL ENGINEER, TO ALTER THIS DOCUMENT.


327851-EAST POINT-OPT 2_C-051.dwg 2019.08.30



249 Western Avenue
Augusta, ME 04330

PROJECT NO: 327851

REFERENCE ITEMS	REV	DESCRIPTION	DATE	DES	CHK	APP
	C	ISSUED FOR PERMITTING	08-30-19	CMW	PMM	
	B	ISSUED FOR CLIENT REVIEW	08-22-19	CMW	PMM	
	A	ISSUED FOR CLIENT REVIEW	08-02-19	SEK	PMM	

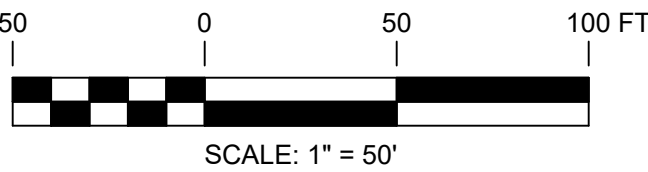

PERMITTING
NOT FOR CONSTRUCTION



CMW
DESIGNED
SEK
DRAWN
PMM
CHECKED
APPROVED

PRELIMINARY
GRADING & DRAINAGE PLAN
EAST POINT ENERGY CENTER
EAST POINT ENERGY CENTER, LLC
SCHOHARIE CO., NY


SHARON

REVIEW 1
DATE
REVIEW 2
SCALE




C-051

REV.
C

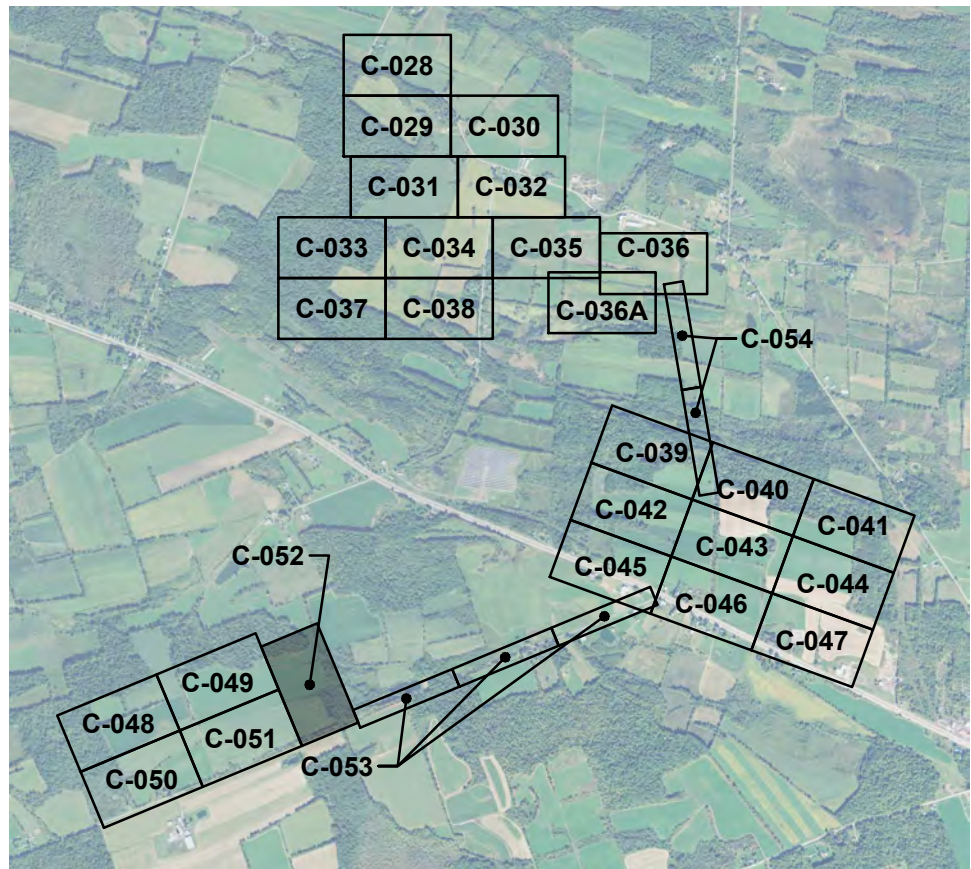


KEY MAP
SCALE: 1" = 3,000'

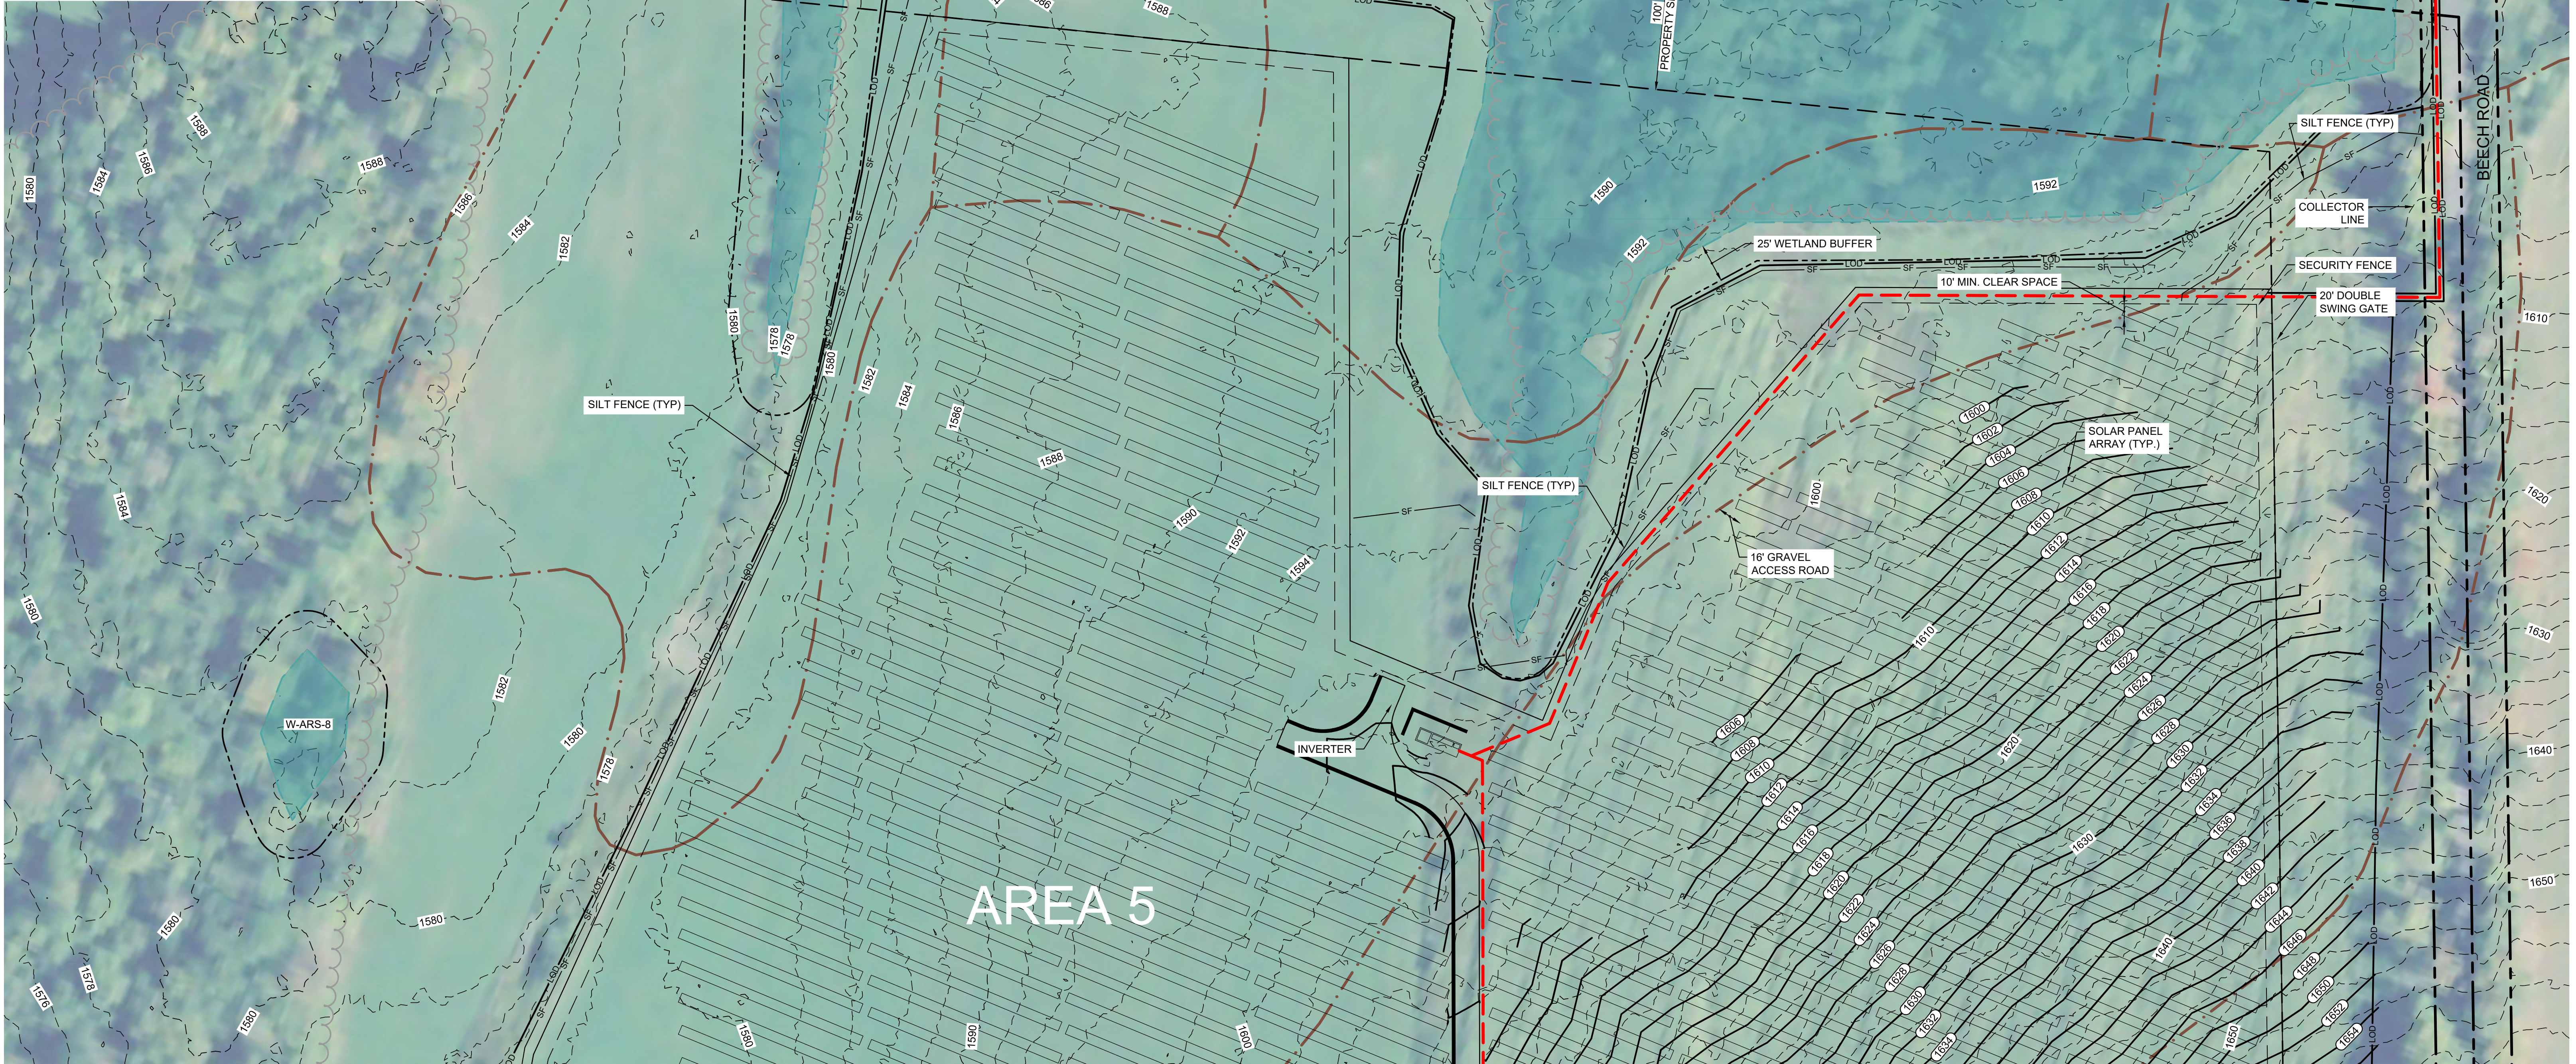

FOR CONTINUATION, SEE DRAWING C-049

FOR CONTINUATION, SEE DRAWING C-051

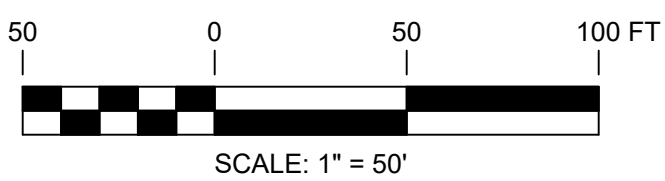

PERMITTING
NOT FOR CONSTRUCTION



UNDER NEW YORK STATE EDUCATION LAW ARTICLE 145 (ENGINEERING), SECTION 7209 (2), IT IS A VIOLATION OF THE LAW FOR ANY PERSON, UNLESS ACTING UNDER THE DIRECTION OF A LICENSED PROFESSIONAL ENGINEER, TO ALTER THIS DOCUMENT.



249 Western Avenue
Augusta, ME 04330

PROJECT NO: 327851

REFERENCE ITEMS	REV	DESCRIPTION	DATE	DES	CHK	APP
	C	ISSUED FOR PERMITTING	08-30-19	CMW	PMM	
	B	ISSUED FOR CLIENT REVIEW	08-22-19	CMW	PMM	
	A	ISSUED FOR CLIENT REVIEW	08-02-19	SEK	PMM	

CMW
DESIGNED
SEK
DRAWN
PMM
CHECKED
APPROVED

PRELIMINARY
GRADING & DRAINAGE PLAN
EAST POINT ENERGY CENTER
EAST POINT ENERGY CENTER, LLC
SCHOHARIE CO., NY

SHARON



C-052

REV.
C