



FOR CONTINUATION, SEE DRAWING C-020

FOR CONTINUATION, SEE DRAWING C-022

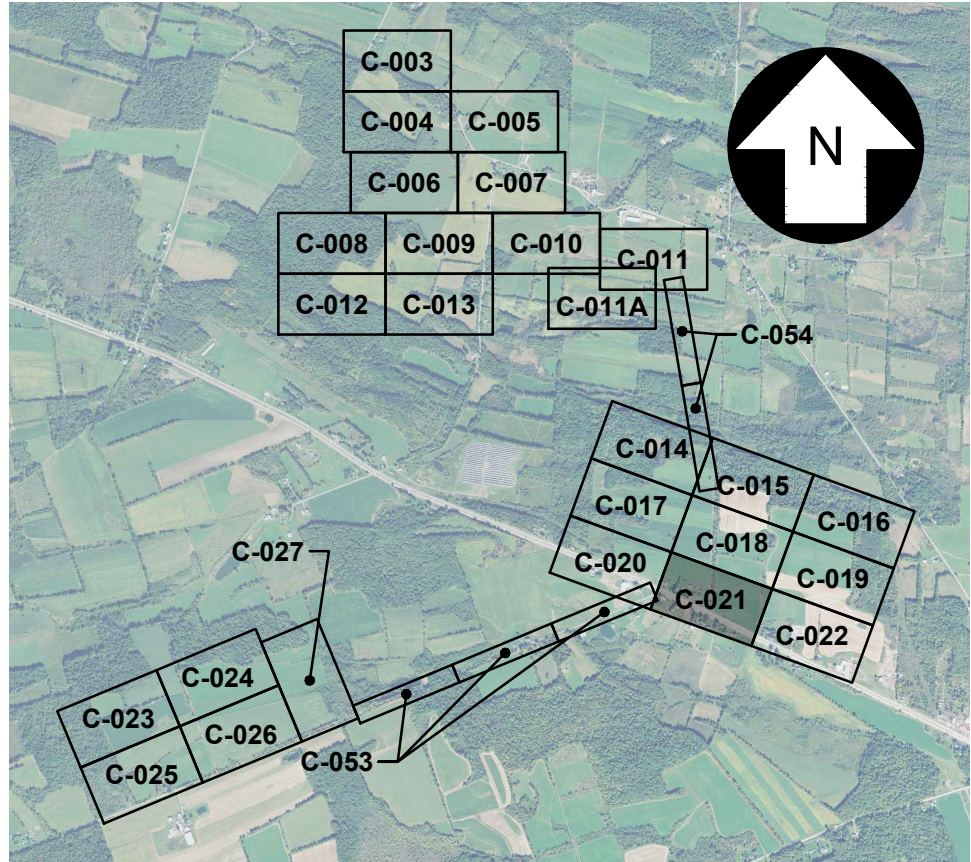

KEY MAP
SCALE: 1" = 3,000'

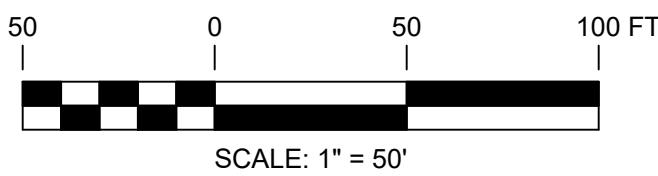

PERMITTING
NOT FOR CONSTRUCTION



UNDER NEW YORK STATE EDUCATION LAW ARTICLE 145 (ENGINEERING), SECTION 7209 (2), IT IS A VIOLATION OF THE LAW FOR ANY PERSON, UNLESS ACTING UNDER THE DIRECTION OF A LICENSED PROFESSIONAL ENGINEER, TO ALTER THIS DOCUMENT.



249 Western Avenue
Augusta, ME 04330

PROJECT NO: 327851

REFERENCE ITEMS	REV	DESCRIPTION	DATE	DES	CHK	APP
	D	ISSUED FOR PERMITTING	08-30-19	CMW	PMM	
	C	ISSUED FOR CLIENT REVIEW	08-22-19	SEK	RAY	
	B	ISSUED FOR CLIENT REVIEW	08-02-19	SEK	PMM	
	A	ISSUED FOR CLIENT REVIEW	06-20-19	SEK	PMM	

CMW
DESIGNED
SEK
DRAWN
PMM
CHECKED
APPROVED


PRELIMINARY
SITE LAYOUT
EAST POINT ENERGY CENTER
EAST POINT ENERGY CENTER, LLC
SCHOHARIE CO., NY




C-021

REV.
D

FOR CONTINUATION, SEE DRAWING C-021

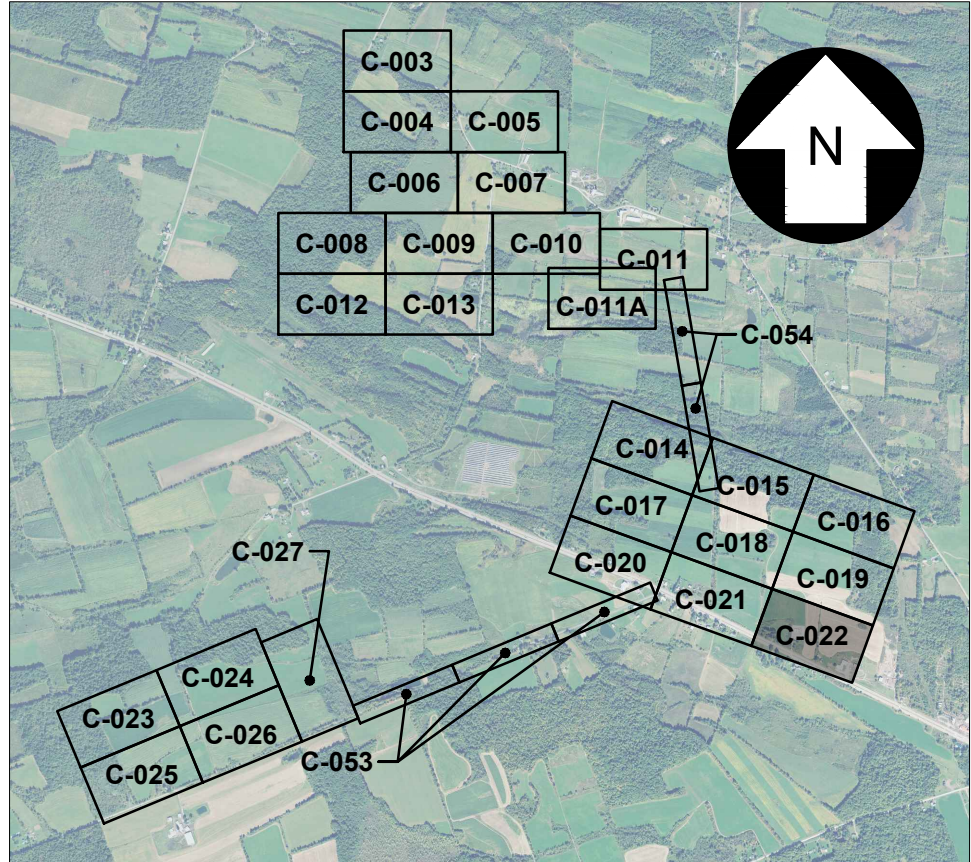

KEY MAP
SCALE: 1" = 3,000'

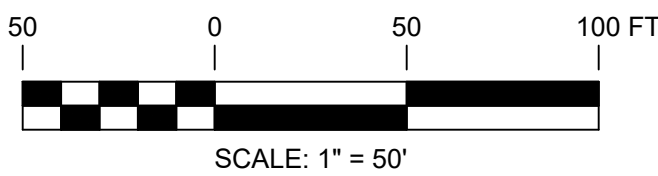

PERMITTING
NOT FOR CONSTRUCTION



UNDER NEW YORK STATE EDUCATION LAW ARTICLE 145 (ENGINEERING), SECTION 7209 (2), IT IS A VIOLATION OF THE LAW FOR ANY PERSON, UNLESS ACTING UNDER THE DIRECTION OF A LICENSED PROFESSIONAL ENGINEER, TO ALTER THIS DOCUMENT.



249 Western Avenue
Augusta, ME 04330

PROJECT NO: 327851

REFERENCE ITEMS	REV	DESCRIPTION	DATE	DES	CHK	APP
	D	ISSUED FOR PERMITTING	08-30-19	CMW	PMM	
	C	ISSUED FOR CLIENT REVIEW	08-22-19	SEK	RAY	
	B	ISSUED FOR CLIENT REVIEW	08-02-19	SEK	PMM	
	A	ISSUED FOR CLIENT REVIEW	06-20-19	SEK	PMM	

CMW
DESIGNED
SEK
DRAWN
PMM
CHECKED
APPROVED

PRELIMINARY
SITE LAYOUT
EAST POINT ENERGY CENTER
EAST POINT ENERGY CENTER, LLC
SCHOHARIE CO., NY


SHARON

REVIEW 1
DATE
04/08
AS NOTED
SCALE



C-022

REV.
D

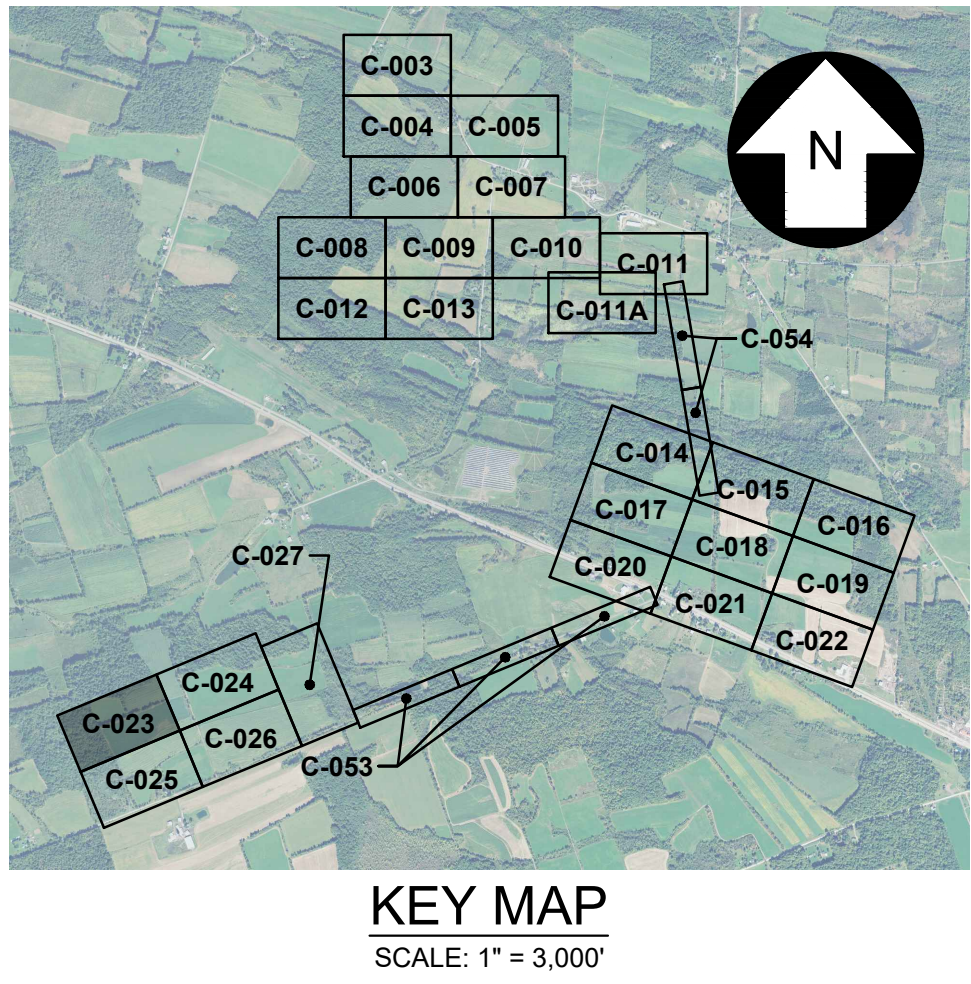

FOR CONTINUATION, SEE DRAWING C-025

FOR CONTINUATION, SEE DRAWING C-024

UNDER NEW YORK STATE EDUCATION LAW ARTICLE 145 (ENGINEERING), SECTION 7209 (2), IT IS A VIOLATION OF THE LAW FOR ANY PERSON, UNLESS ACTING UNDER THE DIRECTION OF A LICENSED PROFESSIONAL ENGINEER, TO ALTER THIS DOCUMENT.

REFERENCE ITEMS	


REV		DESCRIPTION				
D		ISSUED FOR PERMITTING				
C		ISSUED FOR CLIENT REVIEW				
B		ISSUED FOR CLIENT REVIEW				
A		ISSUED FOR CLIENT REVIEW				

DATE		CHK		APP	
08-30-19		CMW		PMM	
08-22-19		SEK		RAY	
08-02-19		SEK		PMM	
06-20-19		SEK		PMM	

CMW DESIGNED	
SEK DRAWN	
PMM CHECKED	
APPROVED	
REVIEW 1	
REVIEW 2	


PRELIMINARY SITE LAYOUT	
EAST POINT ENERGY CENTER	
EAST POINT ENERGY CENTER, LLC	
SCHOHARIE CO., NY	
SHARON	
04/08	
DATE AS NOTED	
SCALE	
TRC	
C-023	
REV. D	

FOR CONTINUATION, SEE DRAWING C-023

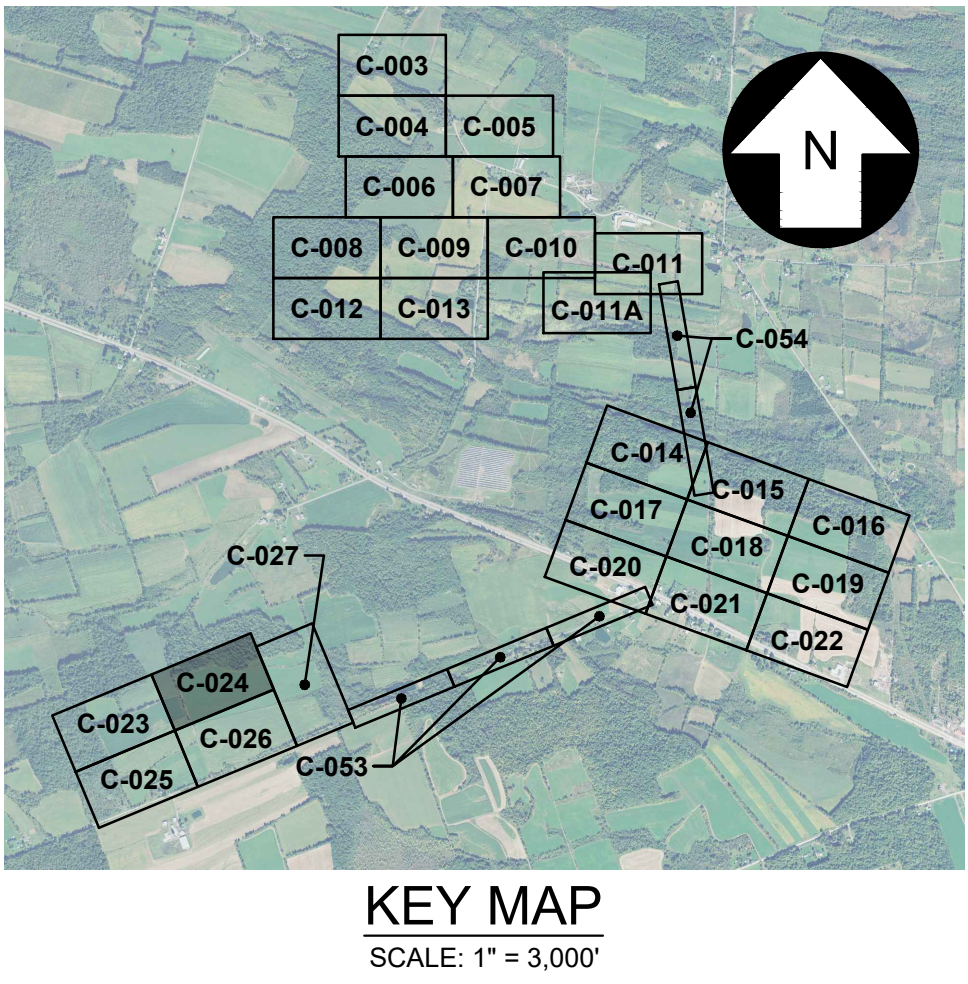

FOR CONTINUATION, SEE DRAWING C-027

FOR CONTINUATION, SEE DRAWING C-026

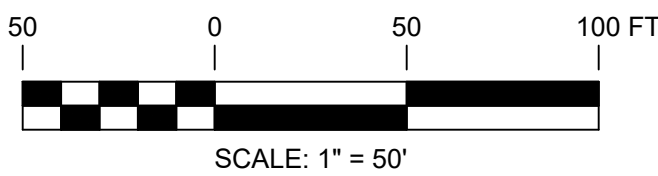

PERMITTING
NOT FOR CONSTRUCTION



UNDER NEW YORK STATE EDUCATION LAW ARTICLE 145 (ENGINEERING), SECTION 7209 (2), IT IS A VIOLATION OF THE LAW FOR ANY PERSON, UNLESS ACTING UNDER THE DIRECTION OF A LICENSED PROFESSIONAL ENGINEER, TO ALTER THIS DOCUMENT.

REFERENCE ITEMS	

		249 Western Avenue Augusta, ME 04330		PROJECT NO: 327851			
REV	DESCRIPTION			DATE	DES	CHK	APP
D	ISSUED FOR PERMITTING			08-30-19	CMW	PMM	
C	ISSUED FOR CLIENT REVIEW			08-22-19	SEK	RAY	
B	ISSUED FOR CLIENT REVIEW			08-02-19	SEK	PMM	
A	ISSUED FOR CLIENT REVIEW			06-20-19	SEK	PMM	

CMW
DESIGNED
SEK
DRAWN
PMM
CHECKED
APPROVED

PRELIMINARY
SITE LAYOUT
EAST POINT ENERGY CENTER
EAST POINT ENERGY CENTER, LLC
SCHOHARIE CO., NY

SHARON

REVIEW 1
DATE
REVIEW 2
SCALE


04/08
DATE
AS NOTED
SCALE




C-024

REV.
D

FOR CONTINUATION, SEE DRAWING C-023

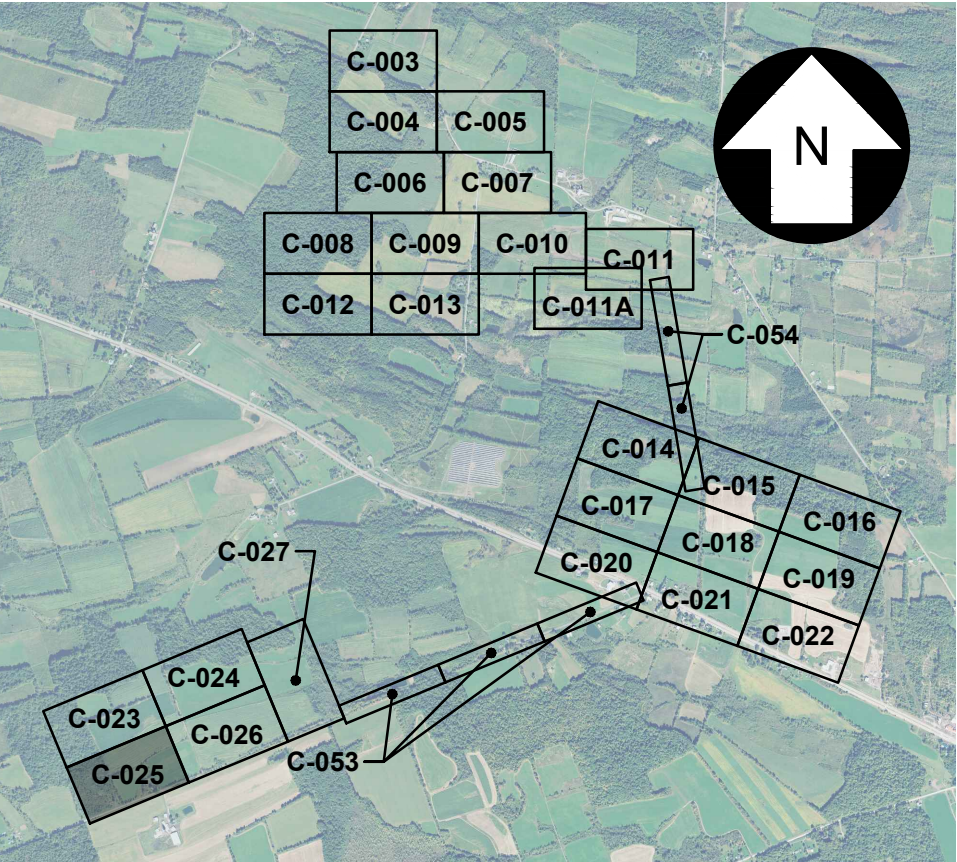

KEY MAP
SCALE: 1" = 3,000'

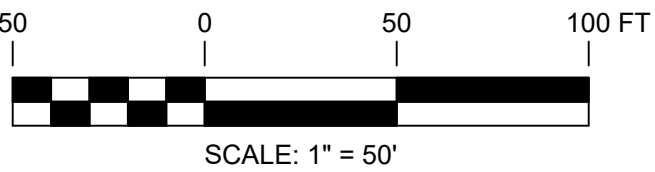

PERMITTING
NOT FOR CONSTRUCTION



UNDER NEW YORK STATE EDUCATION LAW ARTICLE 145 (ENGINEERING), SECTION 7209 (2), IT IS A VIOLATION OF THE LAW FOR ANY PERSON, UNLESS ACTING UNDER THE DIRECTION OF A LICENSED PROFESSIONAL ENGINEER, TO ALTER THIS DOCUMENT.



249 Western Avenue
Augusta, ME 04330

PROJECT NO: 327851

REFERENCE ITEMS	REV	DESCRIPTION	DATE	DES	CHK	APP
	D	ISSUED FOR PERMITTING	08-30-19	CMW	PMM	
	C	ISSUED FOR CLIENT REVIEW	08-22-19	SEK	RAY	
	B	ISSUED FOR CLIENT REVIEW	08-02-18	SEK	PMM	
	A	ISSUED FOR CLIENT REVIEW	06-20-19	SEK	PMM	

CMW
DESIGNED
SEK
DRAWN
PMM
CHECKED
APPROVED

PRELIMINARY
SITE LAYOUT
EAST POINT ENERGY CENTER
EAST POINT ENERGY CENTER, LLC
SCHOHARIE CO., NY

SHARON

REVIEW 1
DATE
REVIEW 2
SCALE

04/08
AS NOTED
SCALE






REV.
D

C-025

327851-EAST POINT-OPT 2_C-025.dwg 2019.08.26

FOR CONTINUATION, SEE DRAWING C-025

FOR CONTINUATION, SEE DRAWING C-027

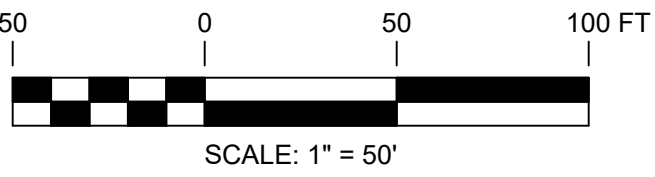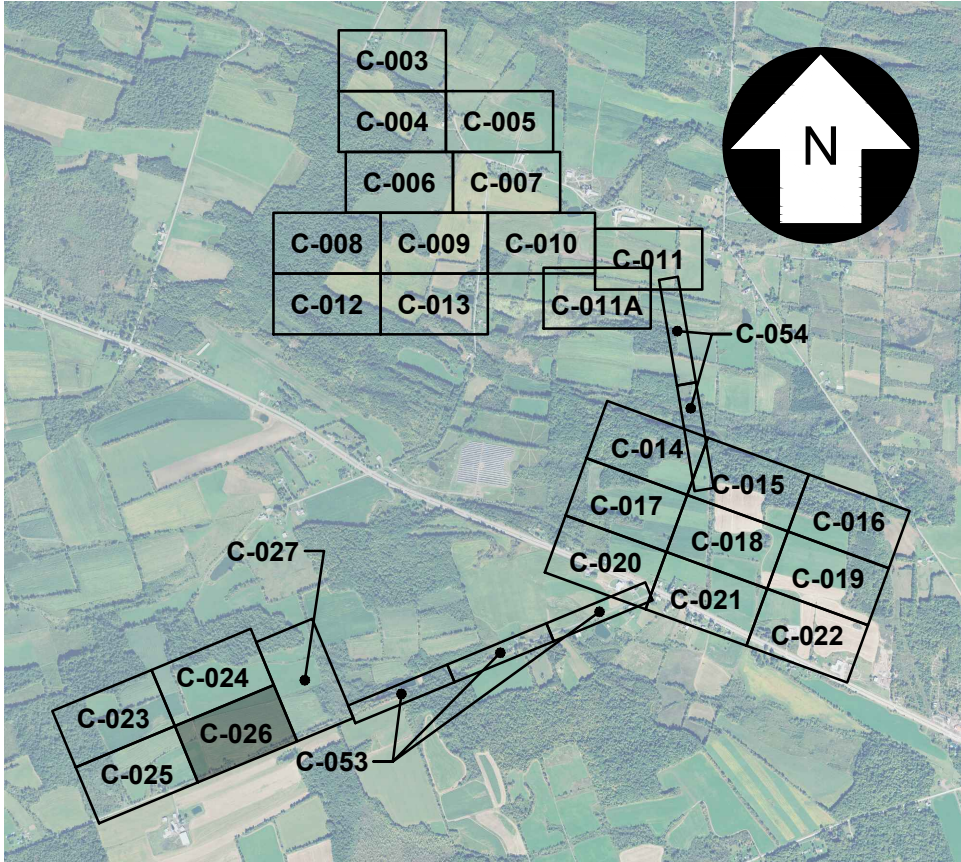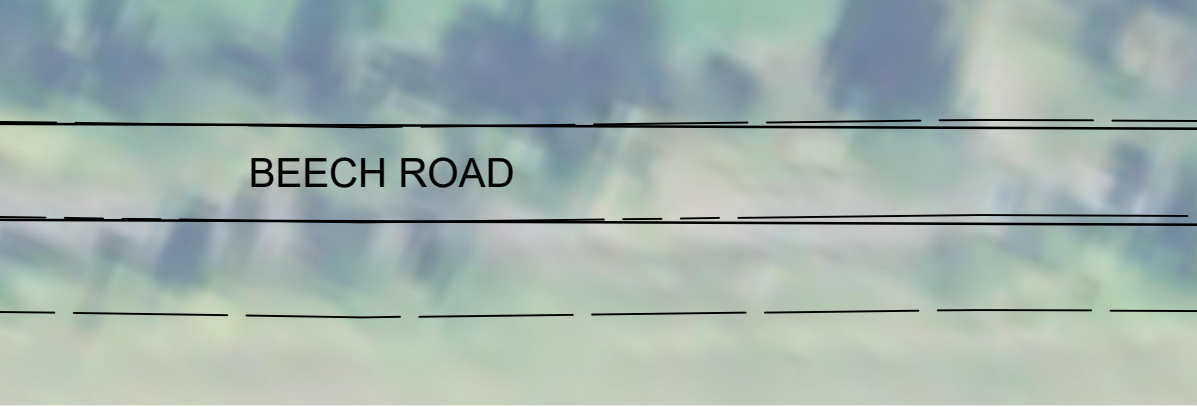

PERMITTING
NOT FOR CONSTRUCTION



UNDER NEW YORK STATE EDUCATION LAW ARTICLE 145 (ENGINEERING), SECTION 7209 (2), IT IS A VIOLATION OF THE LAW FOR ANY PERSON, UNLESS ACTING UNDER THE DIRECTION OF A LICENSED PROFESSIONAL ENGINEER, TO ALTER THIS DOCUMENT.

REFERENCE ITEMS	

REV		DESCRIPTION					PROJECT NO: 327851			
REV	DESCRIPTION	DATE	DES	CHK	APP					
D	ISSUED FOR PERMITTING	08-30-19	CMW	PMM						
C	ISSUED FOR CLIENT REVIEW	08-22-19	SEK	RAY						
B	ISSUED FOR CLIENT REVIEW	08-02-19	SEK	PMM						
A	ISSUED FOR CLIENT REVIEW	06-20-19	SEK	PMM						

CMW
DESIGNED
SEK
DRAWN
PMM
CHECKED
APPROVED


PRELIMINARY
SITE LAYOUT
EAST POINT ENERGY CENTER
EAST POINT ENERGY CENTER, LLC
SCHOHARIE CO., NY

SHARON
04/08
DATE
AS NOTED
SCALE




C-026

REV.
D

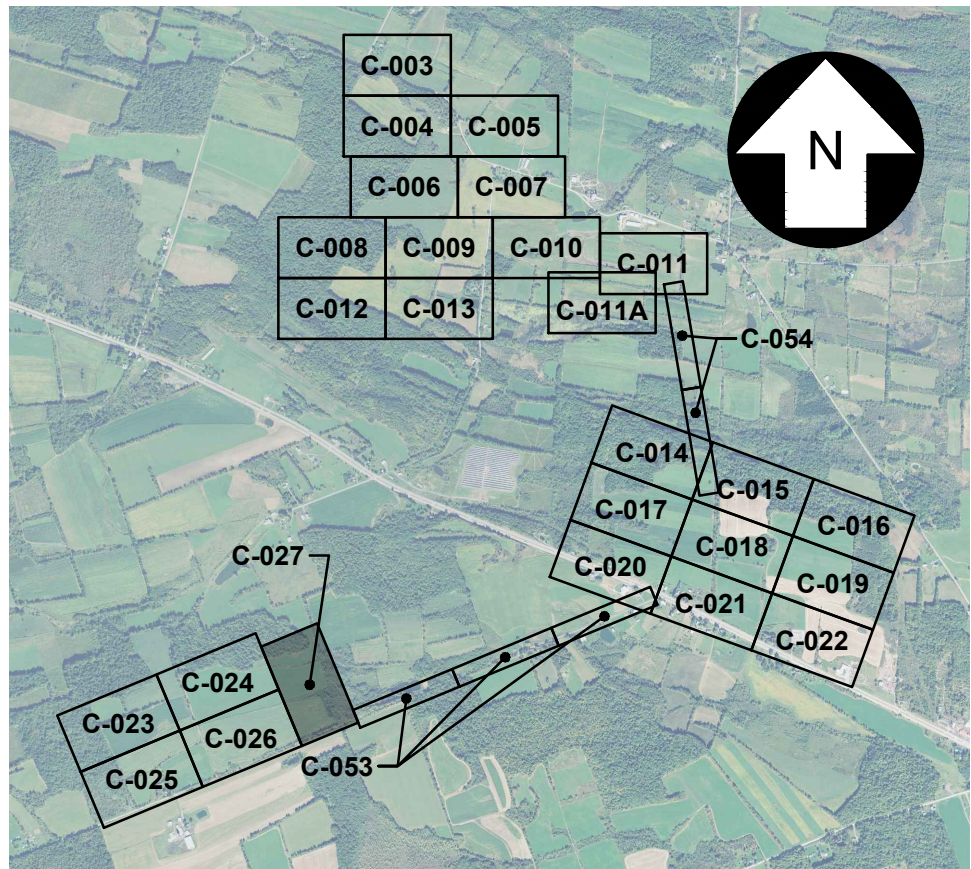


KEY MAP
SCALE: 1" = 3,000'

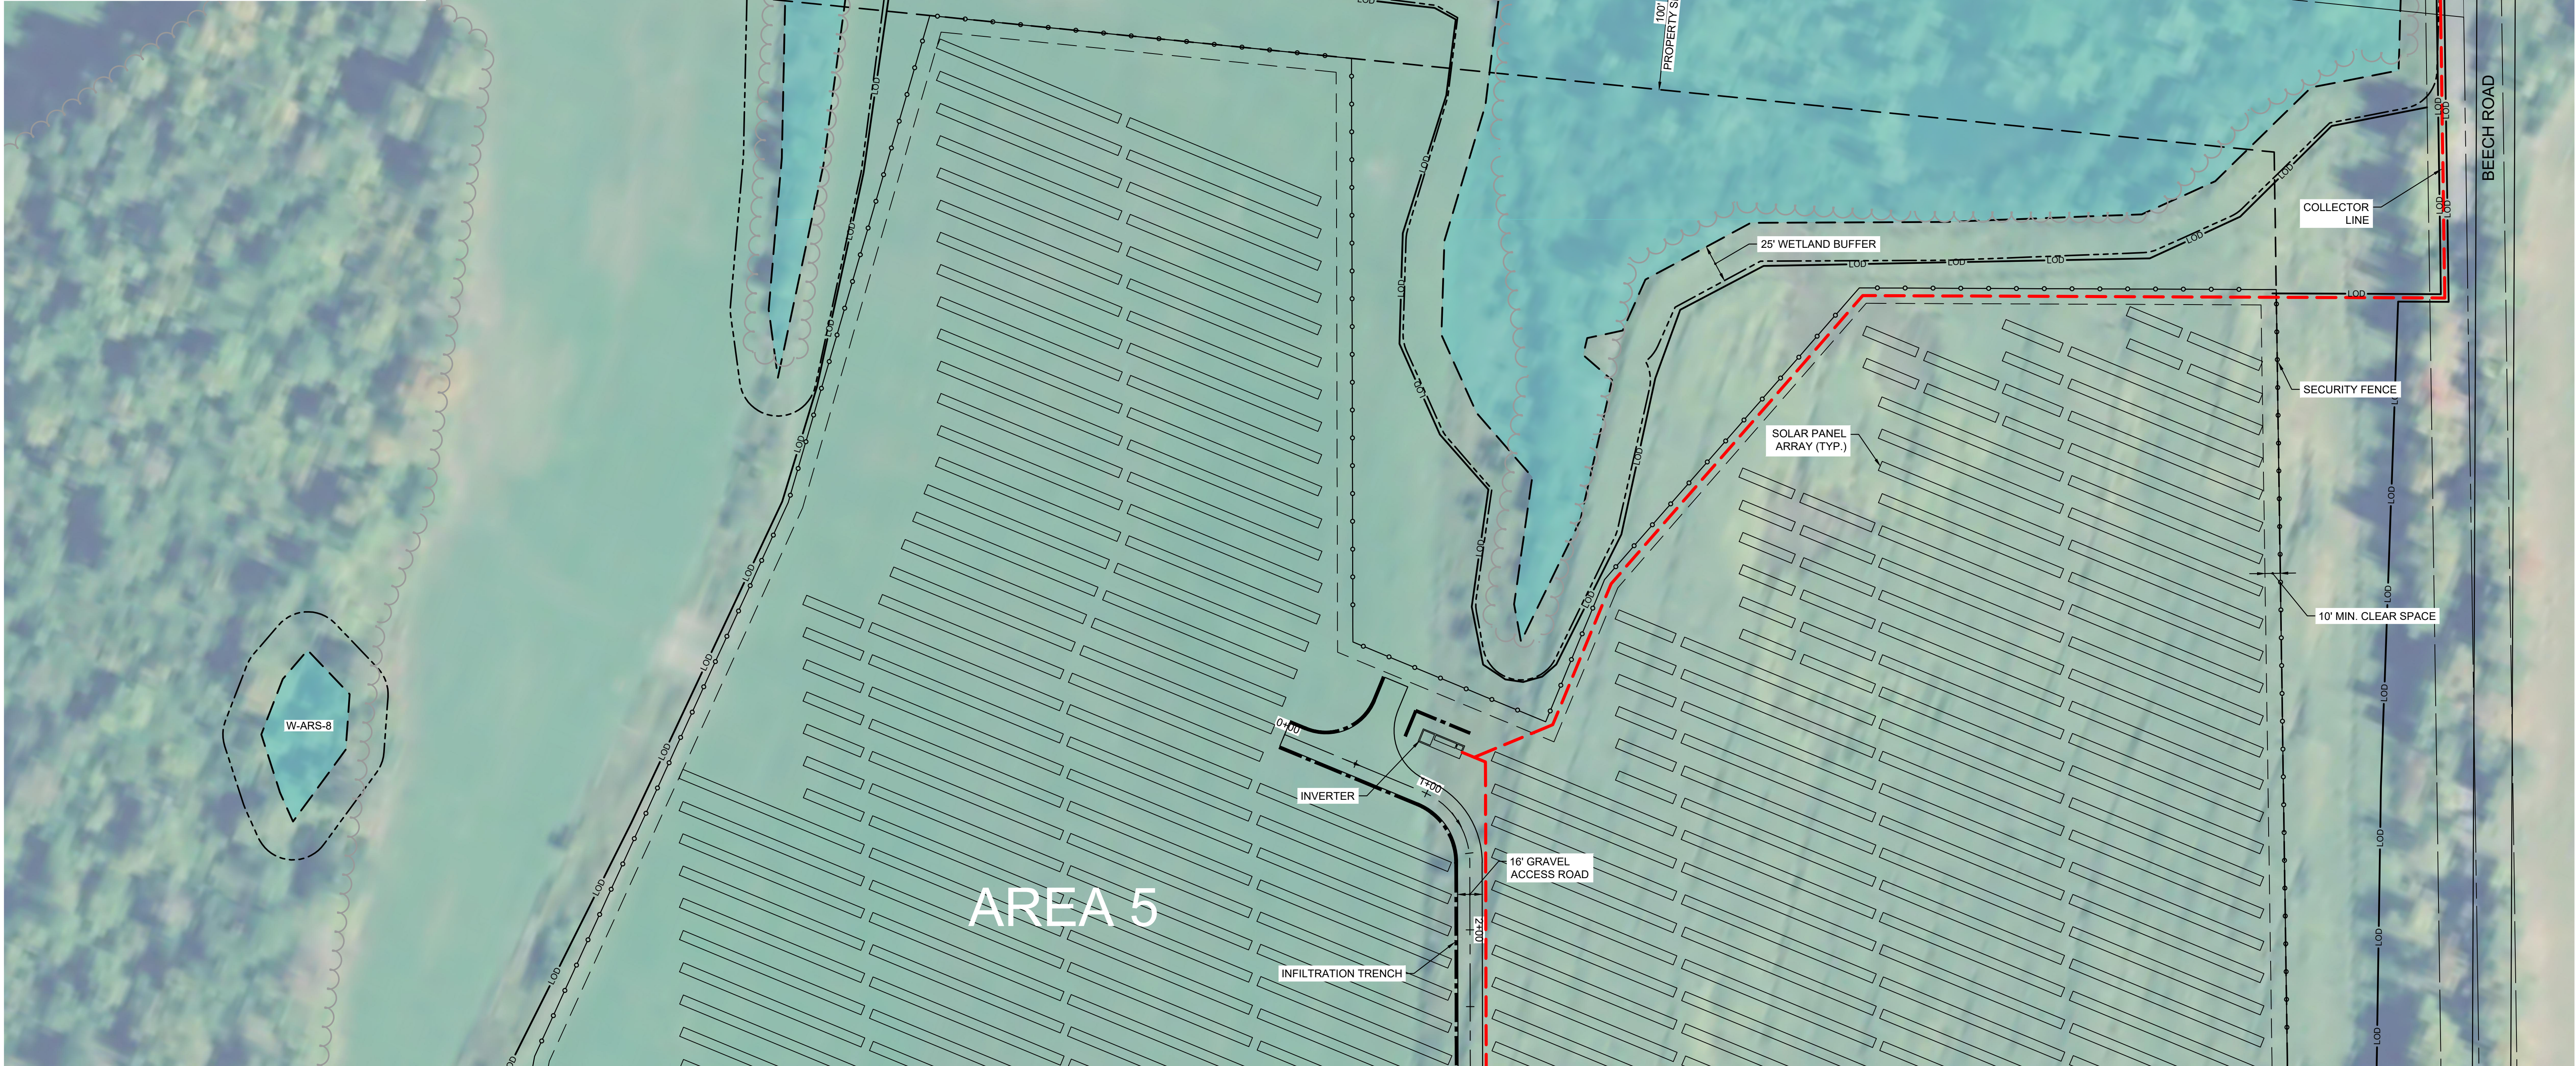

FOR CONTINUATION, SEE DRAWING C-024

FOR CONTINUATION, SEE DRAWING C-026

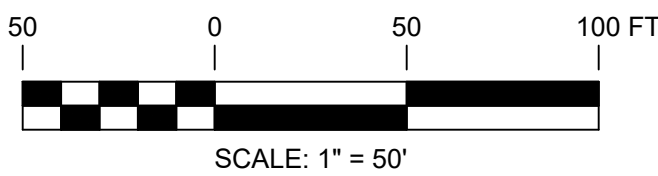

PERMITTING
NOT FOR CONSTRUCTION



UNDER NEW YORK STATE EDUCATION LAW ARTICLE 145 (ENGINEERING), SECTION 7209 (2), IT IS A VIOLATION OF THE LAW FOR ANY PERSON, UNLESS ACTING UNDER THE DIRECTION OF A LICENSED PROFESSIONAL ENGINEER, TO ALTER THIS DOCUMENT.

REFERENCE ITEMS		REV	DESCRIPTION	DATE	DES	CHK	APP
		D	ISSUED FOR PERMITTING	08-30-19	CMW	PMM	
		C	ISSUED FOR CLIENT REVIEW	08-22-19	SEK	RAY	
		B	ISSUED FOR CLIENT REVIEW	08-02-19	SEK	PMM	
		A	ISSUED FOR CLIENT REVIEW	06-20-19	SEK	PMM	



249 Western Avenue
Augusta, ME 04330

PROJECT NO: 327851

CMW
DESIGNED
SEK
DRAWN
PMM
CHECKED
APPROVED

PRELIMINARY
SITE LAYOUT
EAST POINT ENERGY CENTER
EAST POINT ENERGY CENTER, LLC
SCHOHARIE CO., NY


SHARON

REVIEW 1
DATE
REVIEW 2
SCALE




C-027

REV.
D

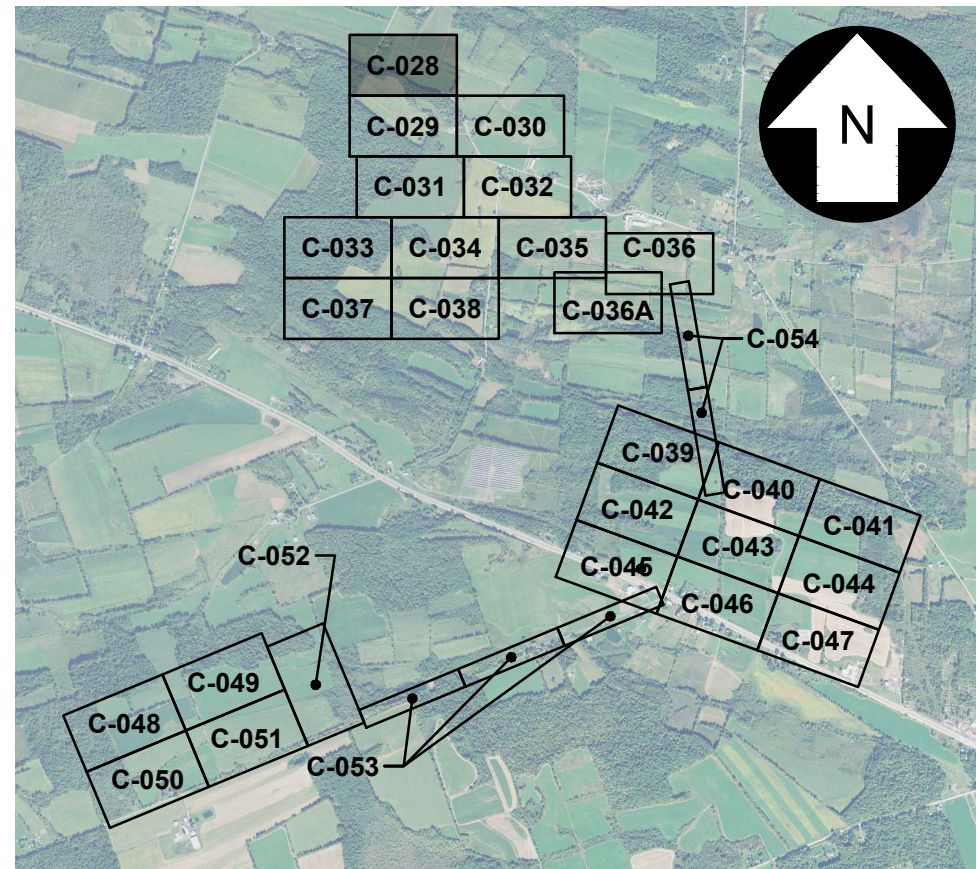


KEY MAP
SCALE: 1" = 3,000'

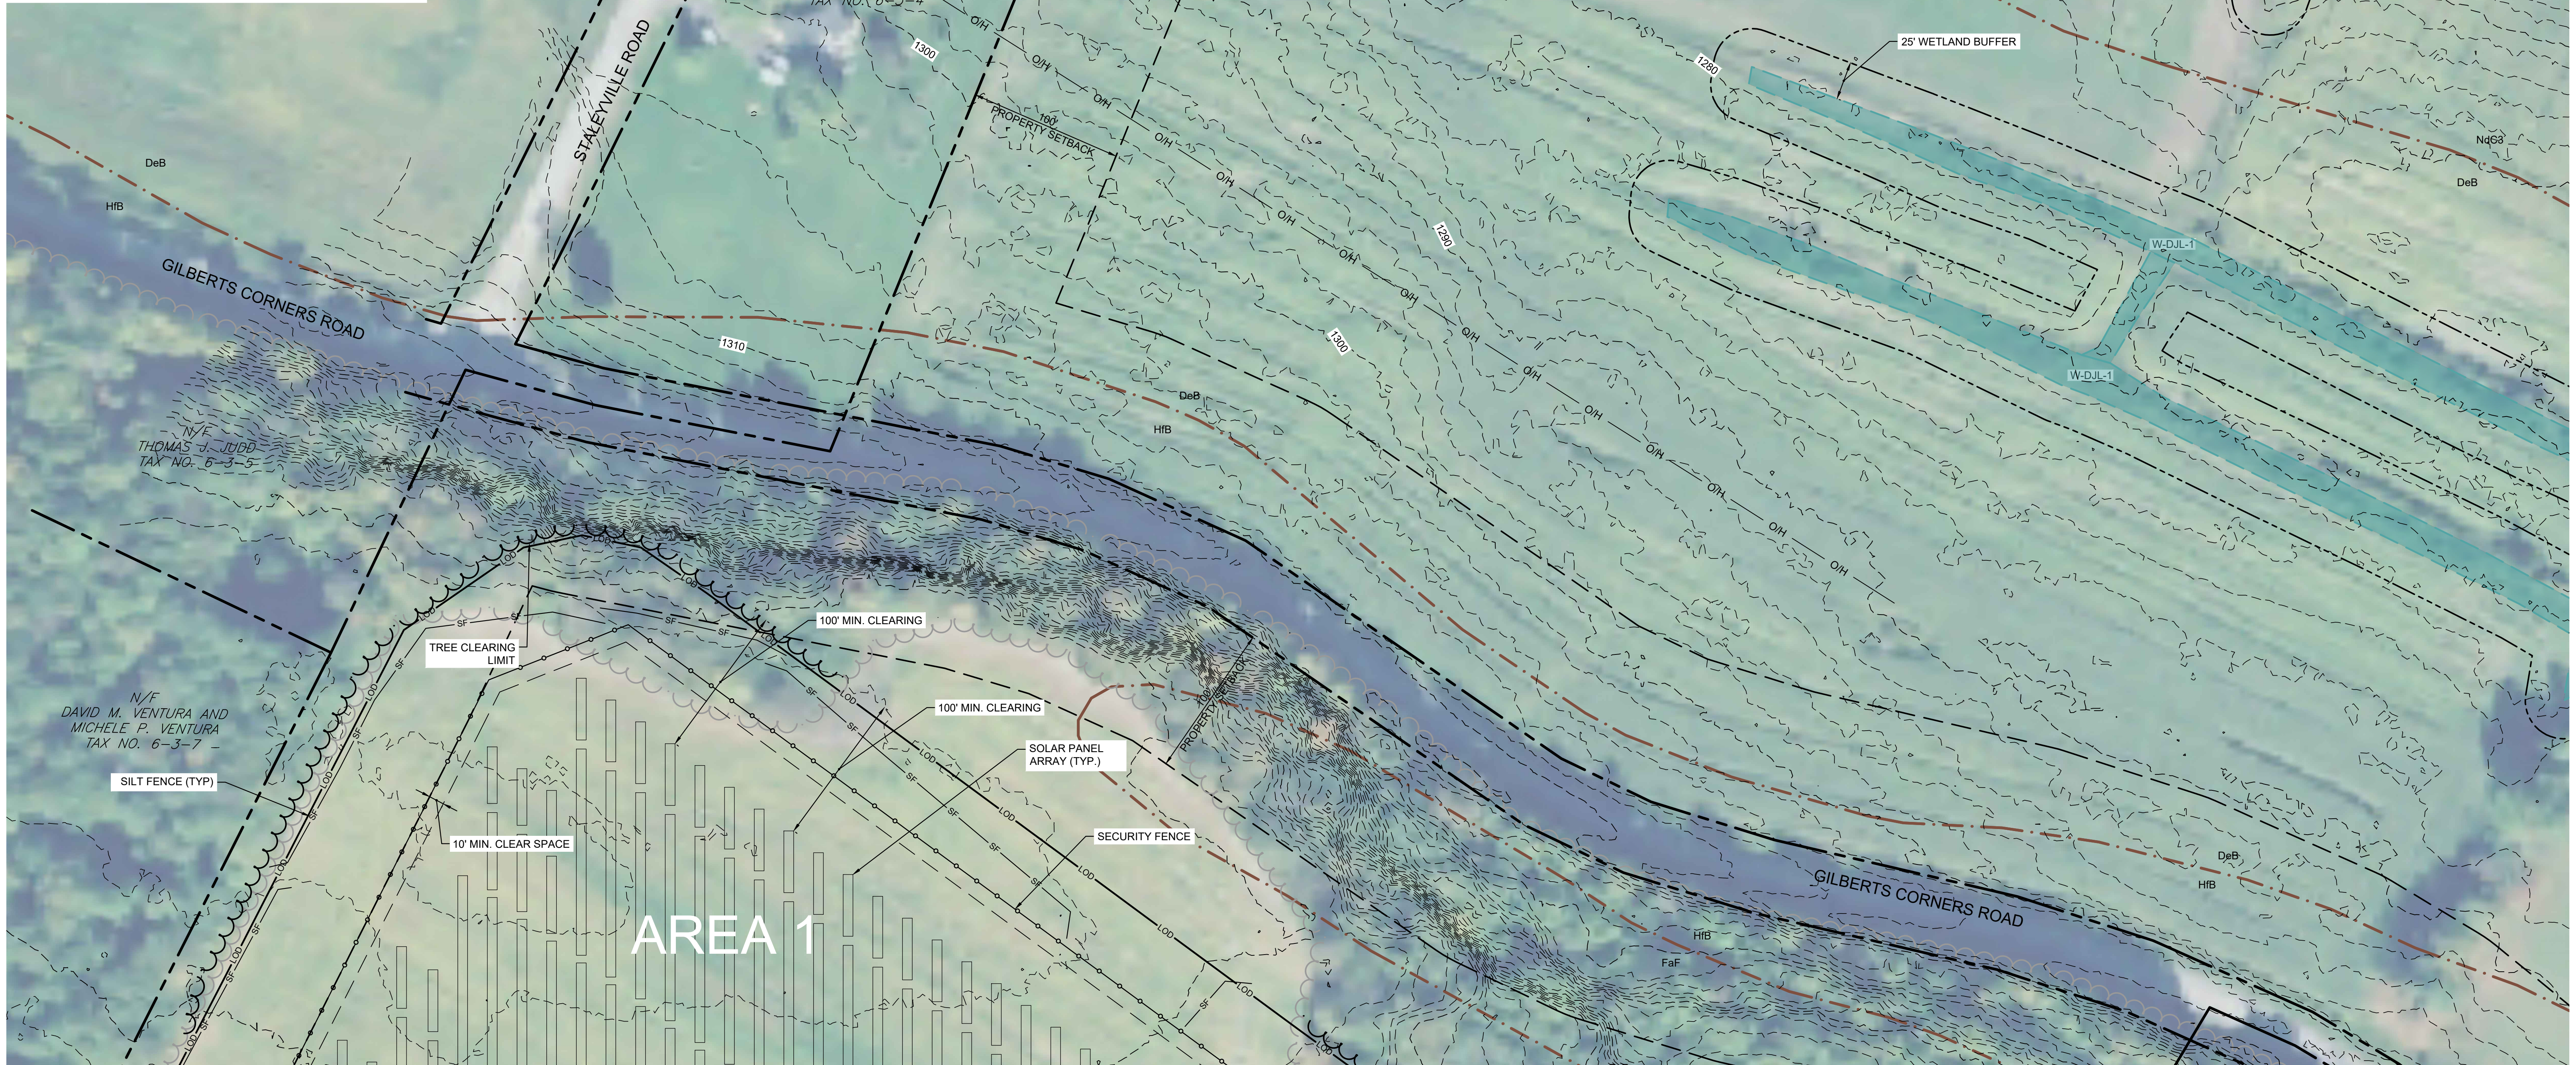

AREA 1

FOR CONTINUATION, SEE DRAWING C-029

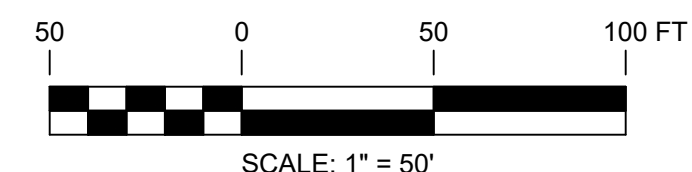

PERMITTING
NOT FOR CONSTRUCTION



UNDER NEW YORK STATE EDUCATION LAW ARTICLE 145 (ENGINEERING), SECTION 7209 (2), IT IS A VIOLATION OF THE LAW FOR ANY PERSON, UNLESS ACTING UNDER THE DIRECTION OF A LICENSED PROFESSIONAL ENGINEER, TO ALTER THIS DOCUMENT.



249 Western Avenue
Augusta, ME 04330

PROJECT NO: 327851

REFERENCE ITEMS	REV	DESCRIPTION	DATE	DES	CHK	APP
	C	ISSUED FOR PERMITTING	08-30-19	CMW	PMM	
	B	ISSUED FOR CLIENT REVIEW	08-22-19	CMW	RAY	
	A	ISSUED FOR CLIENT REVIEW	08-22-19	CMW	PMM	

CMW
DESIGNED
PMM
DRAWN
PMM
CHECKED
APPROVED

PRELIMINARY
GRADING & DRAINAGE PLAN
EAST POINT ENERGY CENTER
EAST POINT ENERGY CENTER, LLC
SCHOHARIE CO., NY


SHARON




C-028

REV.
C

FOR CONTINUATION, SEE DRAWING C-031

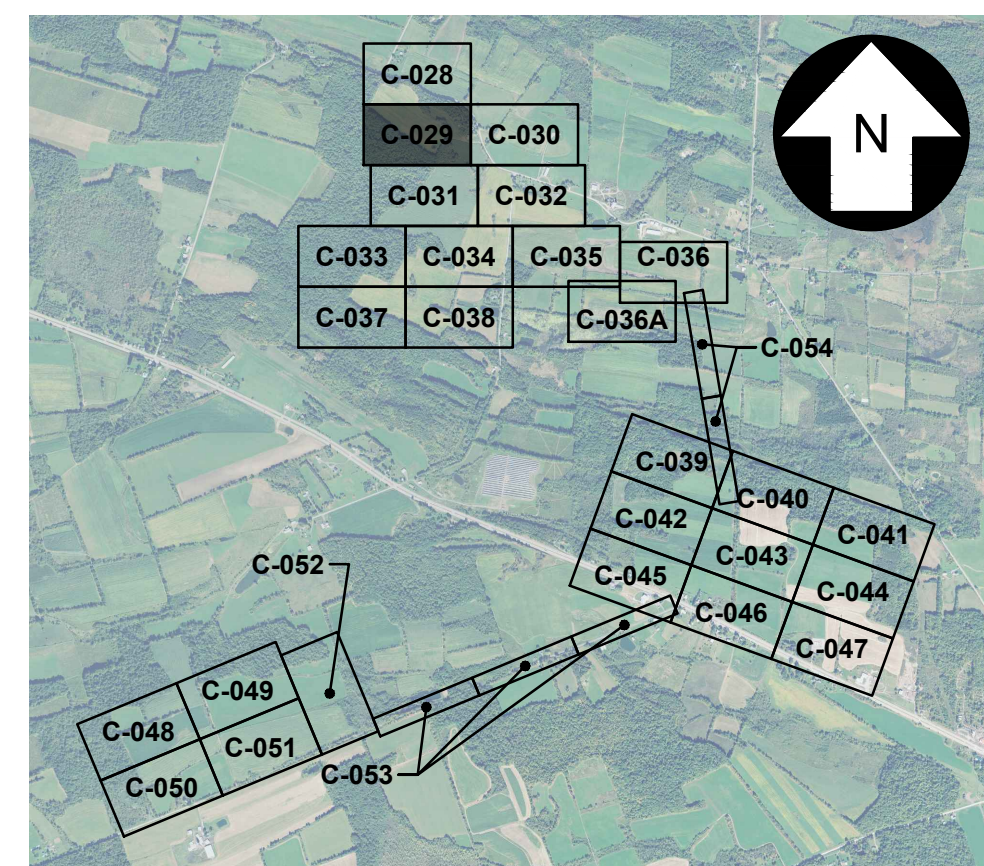


FOR CONTINUATION, SEE DRAWING C-031

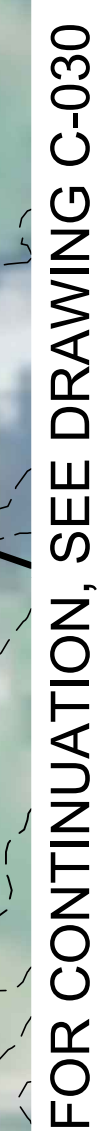

SCALE: 1" = 30'			
APP	<u>CMW</u> DESIGNED <u>CMW</u> DRAWN <u>PMM</u> CHECKED <u>APPROVED</u>	PRELIMINARY GRADING & DRAINAGE PLAN EAST POINT ENERGY CENTER EAST POINT ENERGY CENTER, LLC SHARON SCHOHARIE CO., NY	
	<u>REVIEW 1</u> DATE <u>AS NOTED</u> REVISIONS	04/08 DATE 	C-029

3327851-EAST POINT-OPT 2 C-029.dwg 2019.08.26

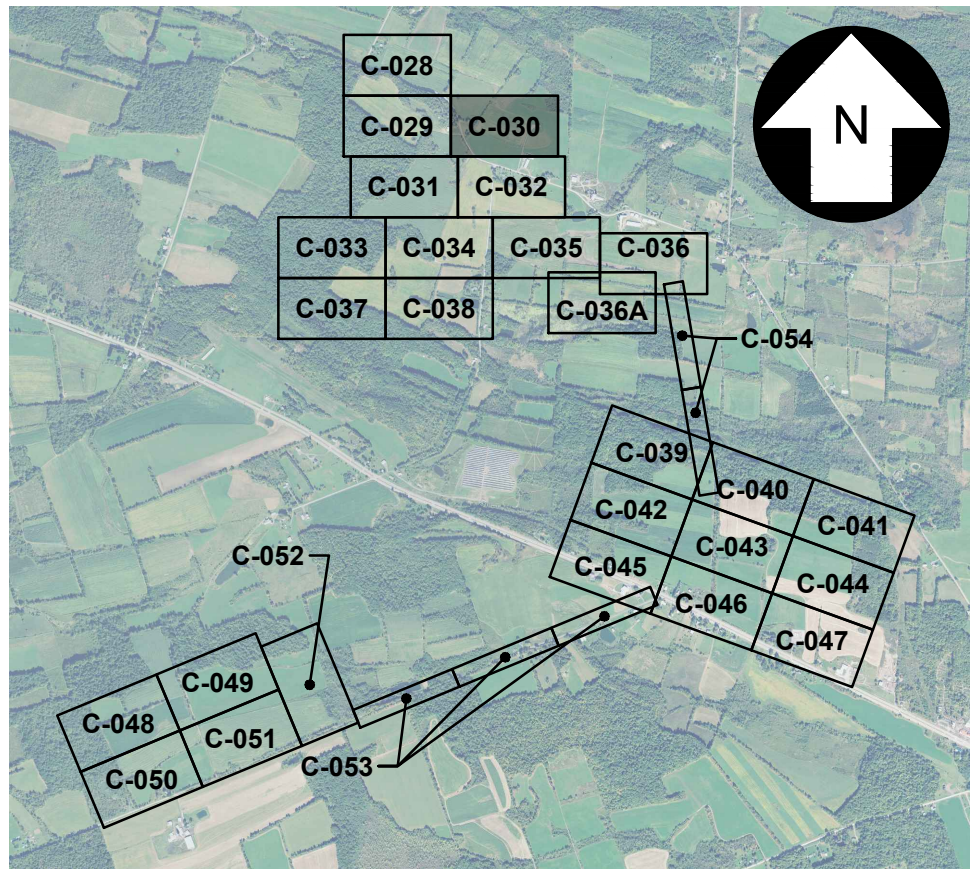


KEY MAP
SCALE: 1" = 3,000'



FOR CONTINUATION, SEE DRAWING C-029

FOR CONTINUATION, SEE DRAWING C-032

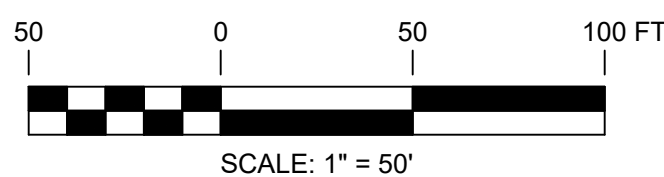

PERMITTING
NOT FOR CONSTRUCTION



UNDER NEW YORK STATE EDUCATION LAW ARTICLE 145 (ENGINEERING), SECTION 7209 (2), IT IS A VIOLATION OF THE LAW FOR ANY PERSON, UNLESS ACTING UNDER THE DIRECTION OF A LICENSED PROFESSIONAL ENGINEER, TO ALTER THIS DOCUMENT.

REFERENCE ITEMS		REV	DESCRIPTION	DATE	DES	CHK	APP
		C	ISSUED FOR PERMITTING	08-30-19	CMW	PMM	
		B	ISSUED FOR CLIENT REVIEW	08-22-19	CMW	RAY	
		A	ISSUED FOR CLIENT REVIEW	08-02-19	CMW	PMM	



249 Western Avenue
Augusta, ME 04330

PROJECT NO: 327851

CMW
DESIGNED
CMW
DRAWN
PMM
CHECKED
APPROVED

PRELIMINARY
GRADING & DRAINAGE PLAN
EAST POINT ENERGY CENTER
EAST POINT ENERGY CENTER, LLC
SCHOHARIE CO., NY

SHARON



REVIEW 1
DATE
REVIEW 2
SCALE



C-030


REV.
C

FOR CONTINUATION, SEE DRAWING C-029

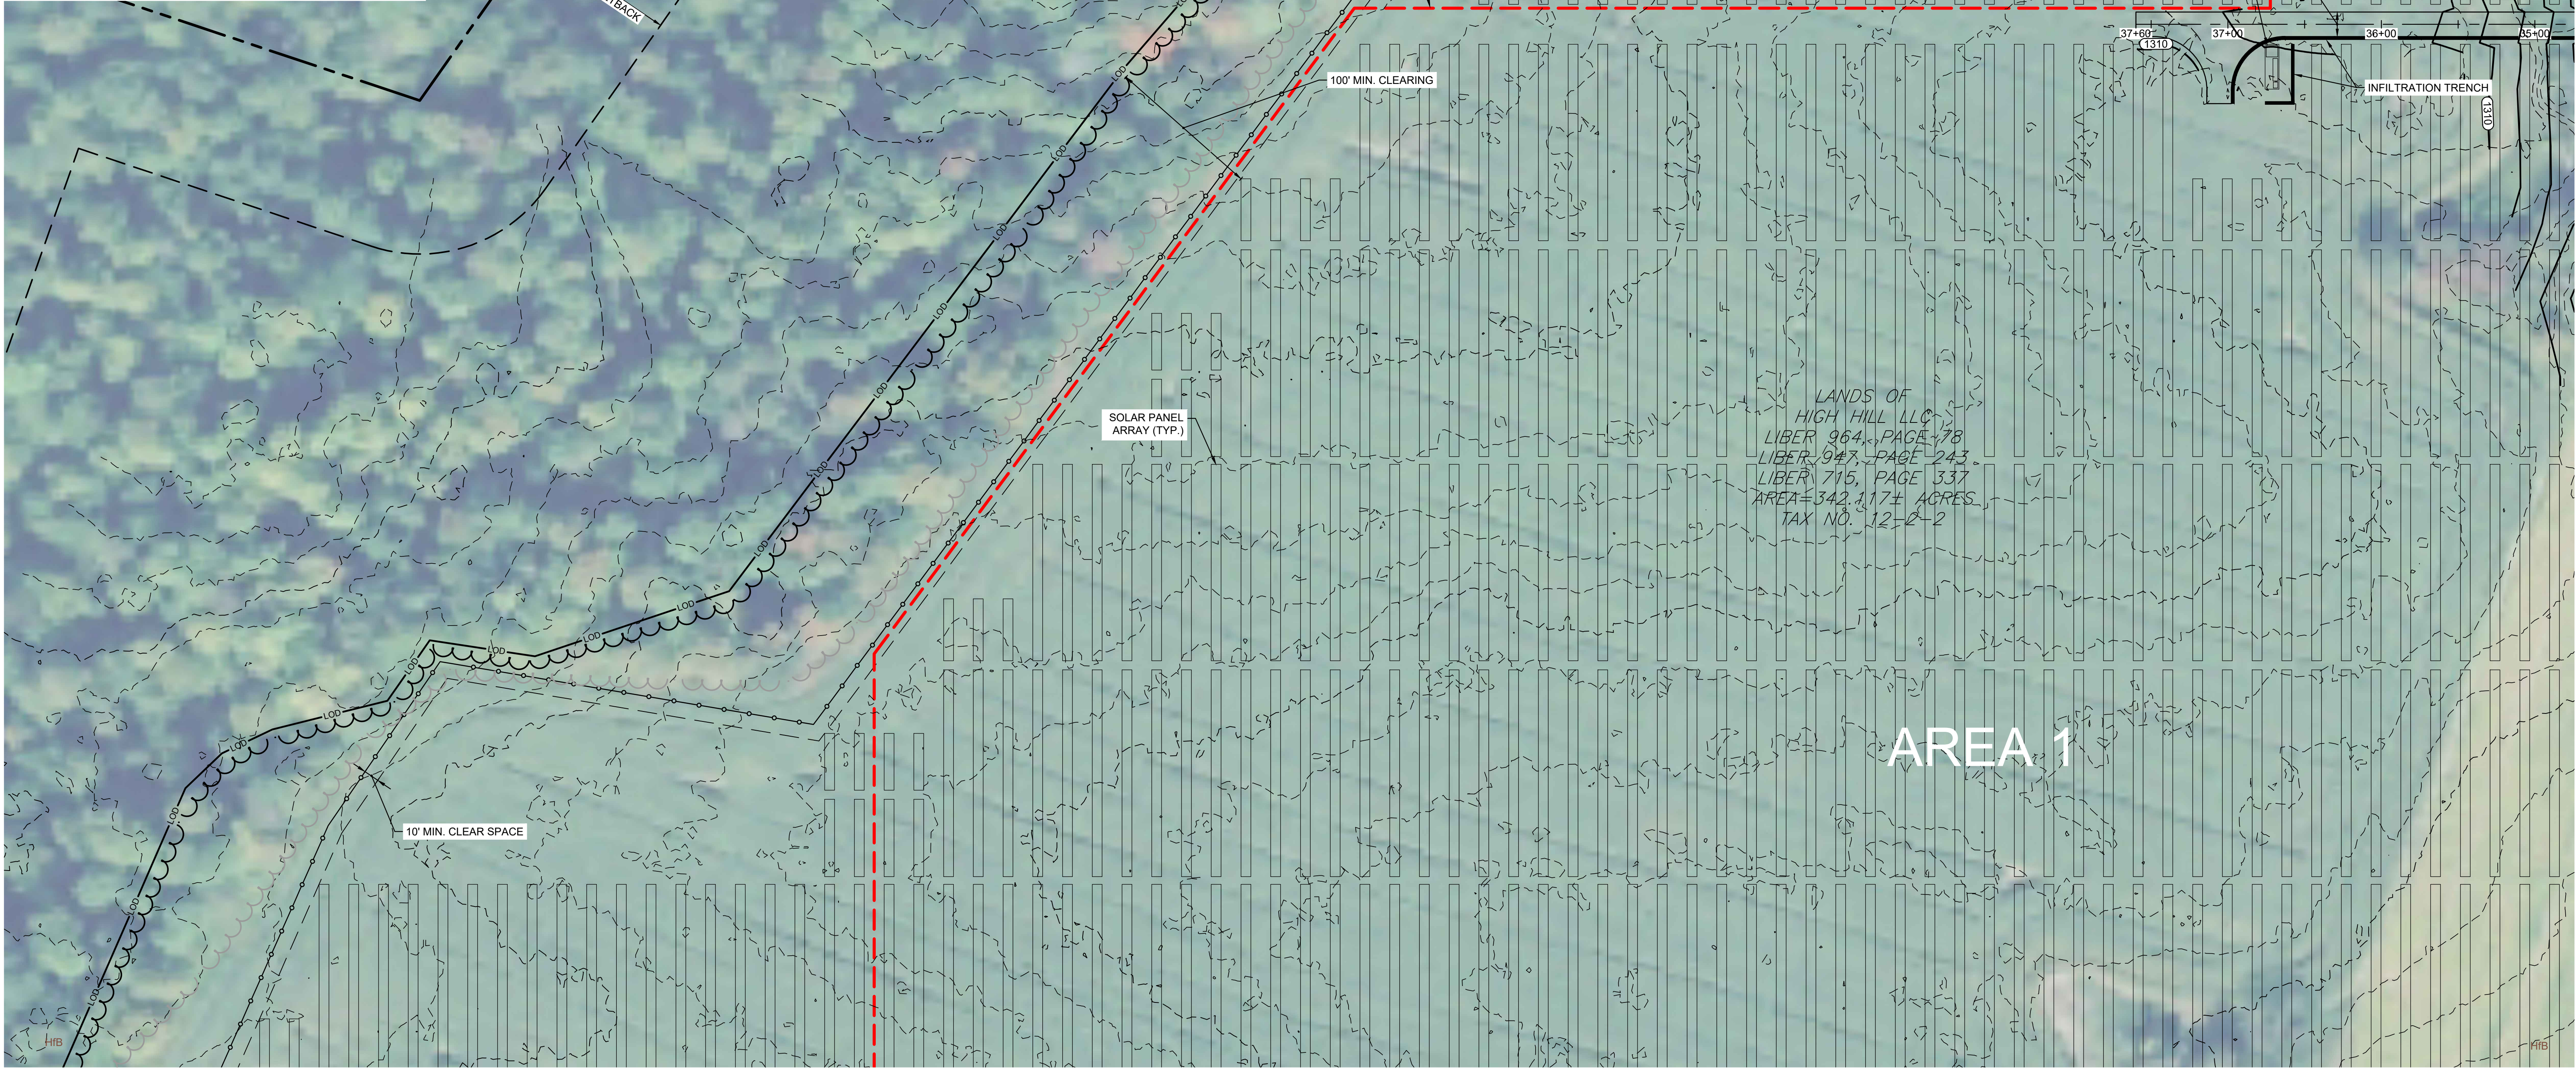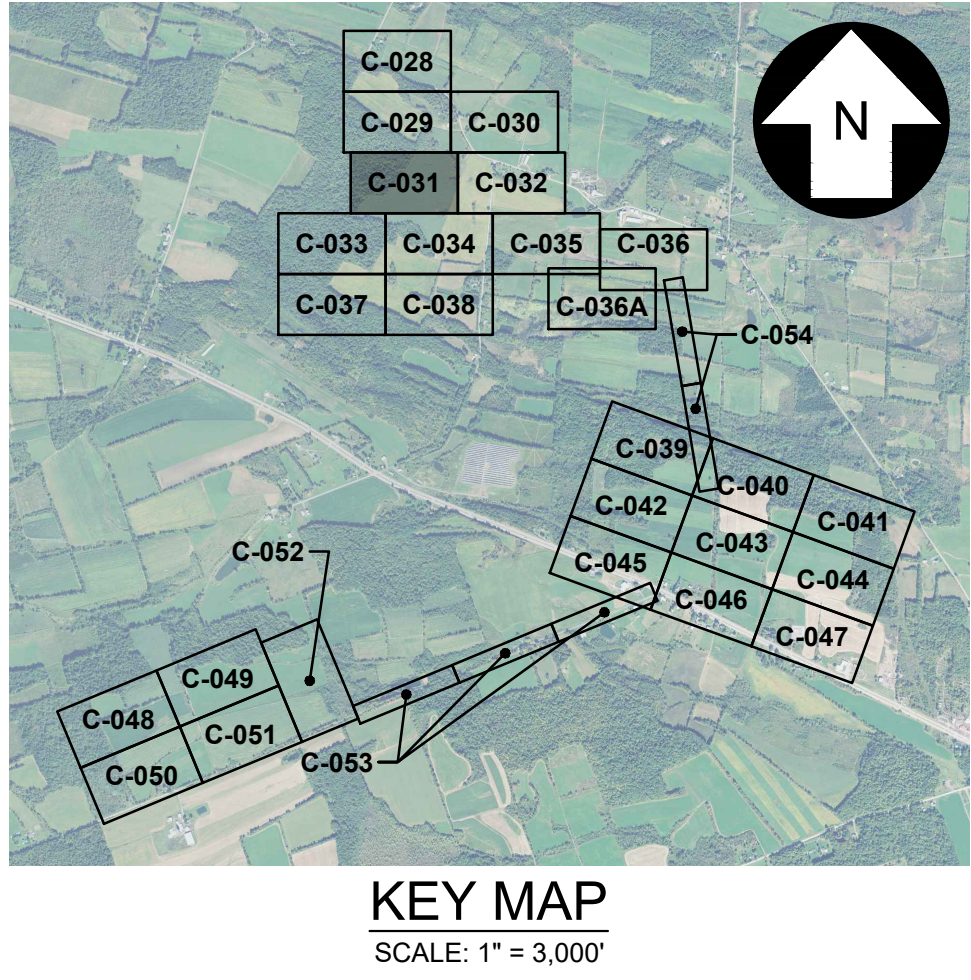

FOR CONTINUATION, SEE DRAWING C-033

FOR CONTINUATION, SEE DRAWING C-034

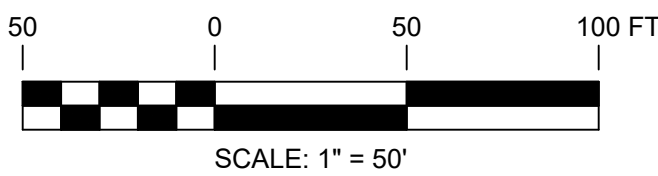

PERMITTING
NOT FOR CONSTRUCTION



UNDER NEW YORK STATE EDUCATION LAW ARTICLE 145 (ENGINEERING), SECTION 7209 (2), IT IS A VIOLATION OF THE LAW FOR ANY PERSON, UNLESS ACTING UNDER THE DIRECTION OF A LICENSED PROFESSIONAL ENGINEER, TO ALTER THIS DOCUMENT.

REFERENCE ITEMS		REV	DESCRIPTION	DATE	DES	CHK	APP
		C	ISSUED FOR PERMITTING	08-30-19	CMW	PMM	
		B	ISSUED FOR CLIENT REVIEW	08-22-19	CMW	RAY	
		A	ISSUED FOR CLIENT REVIEW	08-02-19	CMW	PMM	



249 Western Avenue
Augusta, ME 04330

PROJECT NO: 327851

CMW
DESIGNED
CMW
DRAWN
PMM
CHECKED
APPROVED

PRELIMINARY
GRADING & DRAINAGE PLAN
EAST POINT ENERGY CENTER
EAST POINT ENERGY CENTER, LLC
SCHOHARIE CO., NY




C-031

FOR CONTINUATION, SEE DRAWING C-032


327851-EAST POINT-OPT 2_C-031.dwg 2019.08.26

FOR CONTINUATION, SEE DRAWING C-030

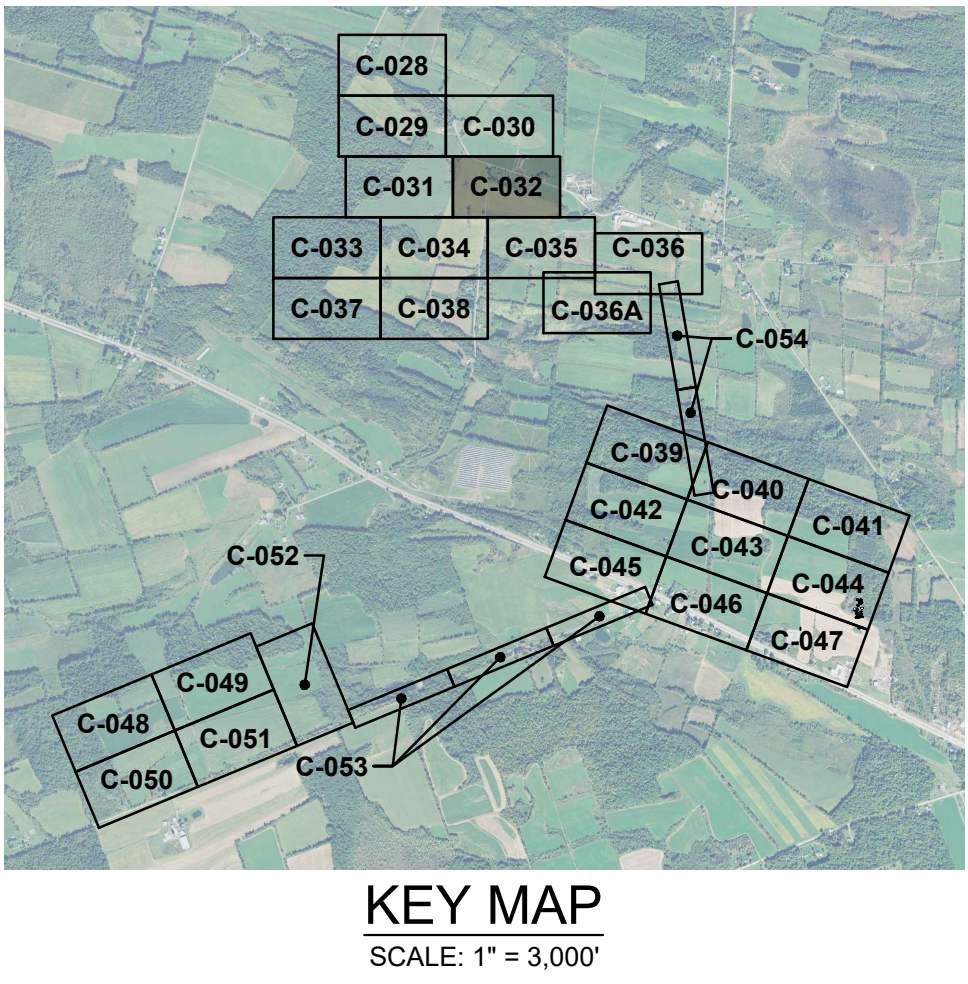

FOR CONTINUATION, SEE DRAWING C-034

FOR CONTINUATION, SEE DRAWING C-035

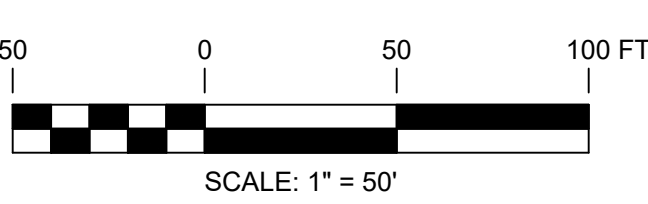

PERMITTING
NOT FOR CONSTRUCTION



UNDER NEW YORK STATE EDUCATION LAW ARTICLE 145 (ENGINEERING), SECTION 7209 (2), IT IS A VIOLATION OF THE LAW FOR ANY PERSON, UNLESS ACTING UNDER THE DIRECTION OF A LICENSED PROFESSIONAL ENGINEER, TO ALTER THIS DOCUMENT.

REFERENCE ITEMS		REV	DESCRIPTION	DATE	DES	CHK	APP
		C	ISSUED FOR PERMITTING	08-30-19	CMW	PMM	
		B	ISSUED FOR CLIENT REVIEW	08-22-19	CMW	RAY	
		A	ISSUED FOR CLIENT REVIEW	08-02-19	CMW	PMM	



249 Western Avenue
Augusta, ME 04330



PROJECT NO: 327851

CMW
DESIGNED
CMW
DRAWN
PMM
CHECKED
APPROVED


PRELIMINARY
GRADING & DRAINAGE PLAN
EAST POINT ENERGY CENTER
EAST POINT ENERGY CENTER, LLC
SCHOHARIE CO., NY

SHARON
REVIEW 1
REVIEW 2
04/08
DATE
AS NOTED
SCALE
TRC
C-032
REV.
C

FOR CONTINUATION, SEE DRAWING C-031

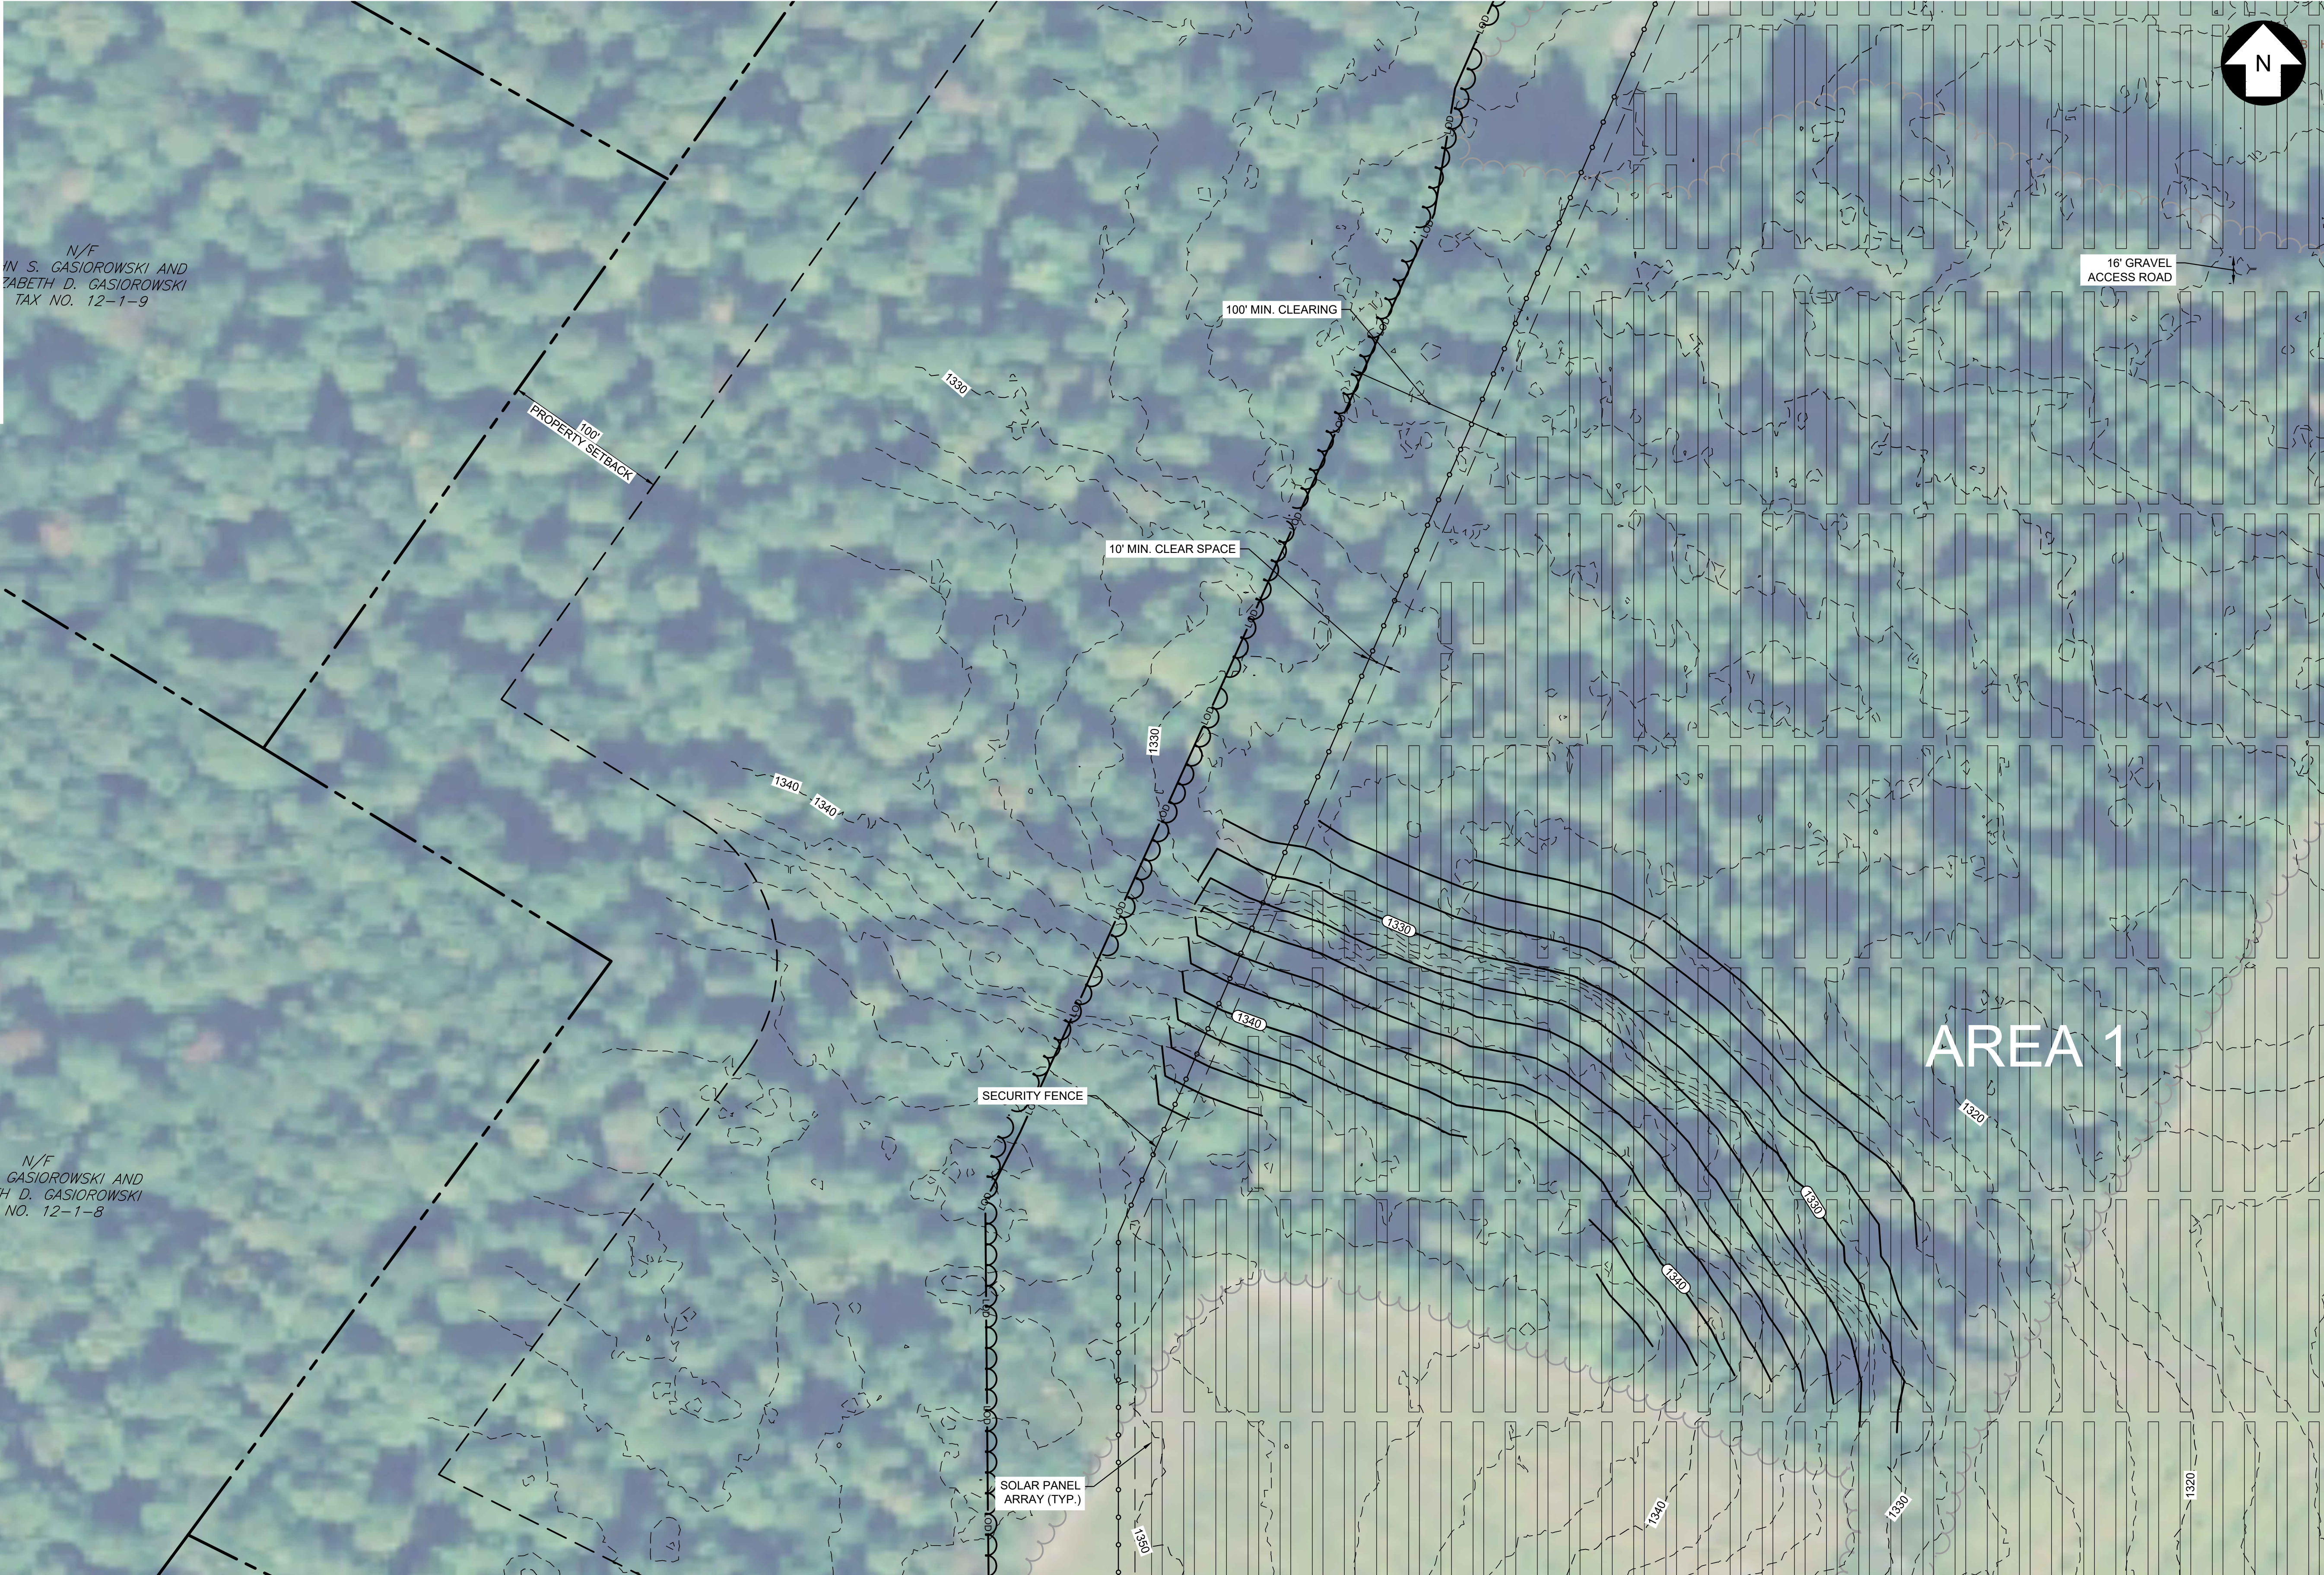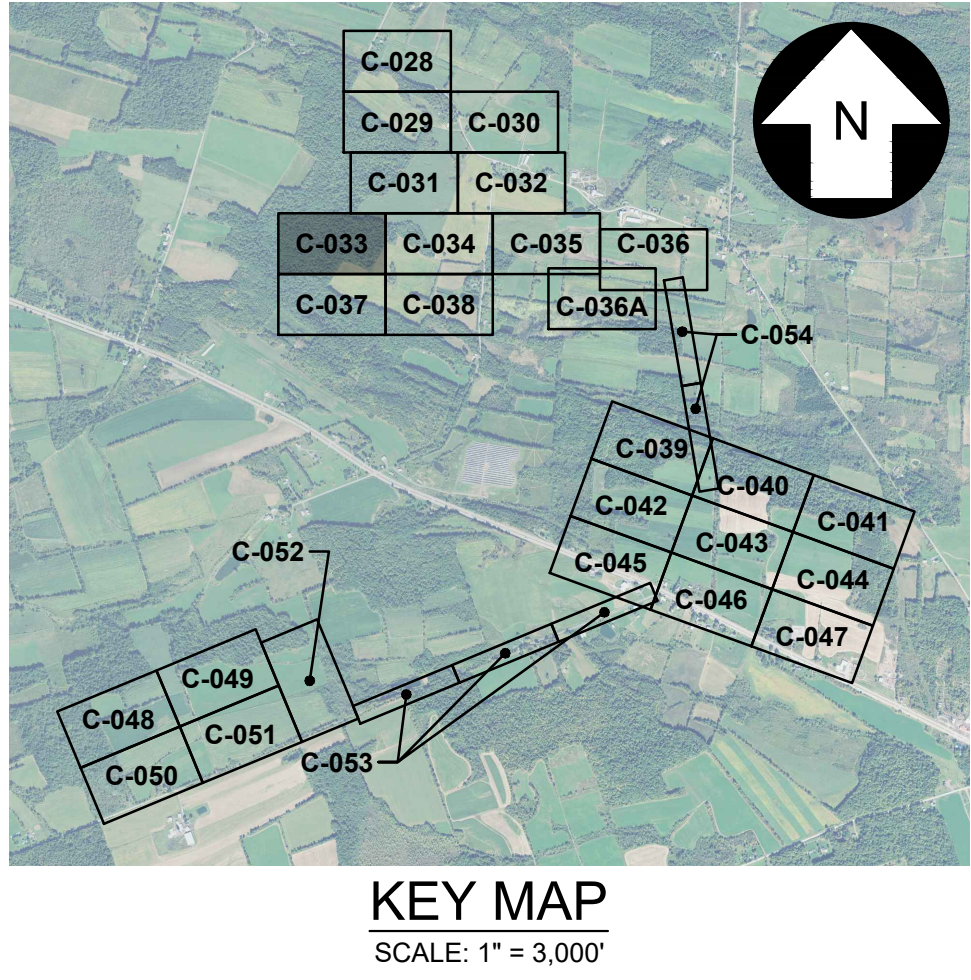

FOR CONTINUATION, SEE DRAWING C-037

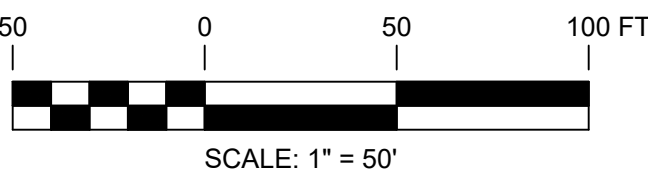

PERMITTING
NOT FOR CONSTRUCTION



UNDER NEW YORK STATE EDUCATION LAW ARTICLE 145 (ENGINEERING), SECTION 7209 (2), IT IS A VIOLATION OF THE LAW FOR ANY PERSON, UNLESS ACTING UNDER THE DIRECTION OF A LICENSED PROFESSIONAL ENGINEER, TO ALTER THIS DOCUMENT.

REFERENCE ITEMS		REV	DESCRIPTION	DATE	DES	CHK	APP
		C	ISSUED FOR PERMITTING	08-30-19	CMW	PMM	
		B	ISSUED FOR CLIENT REVIEW	08-22-19	CMW	PMM	
		A	ISSUED FOR CLIENT REVIEW	08-02-19	CMW	PMM	



249 Western Avenue
Augusta, ME 04330

PROJECT NO: 327851

CMW
DESIGNED
CMW
DRAWN
PMM
CHECKED
APPROVED

PRELIMINARY
GRADING & DRAINAGE PLAN
EAST POINT ENERGY CENTER
EAST POINT ENERGY CENTER, LLC
SCHOHARIE CO., NY

SHARON

REVIEW 1
DATE
REVIEW 2
SCALE

04/08
DATE
AS NOTED
SCALE



C-033

REV.
C

FOR CONTINUATION, SEE DRAWING C-034



327851-EAST POINT-OPT 2_C-033.dwg 2019.08.27

FOR CONTINUATION, SEE DRAWING C-031

FOR CONTINUATION, SEE DRAWING C-032

FOR CONTINUATION, SEE DRAWING C-033

FOR CONTINUATION, SEE DRAWING C-035

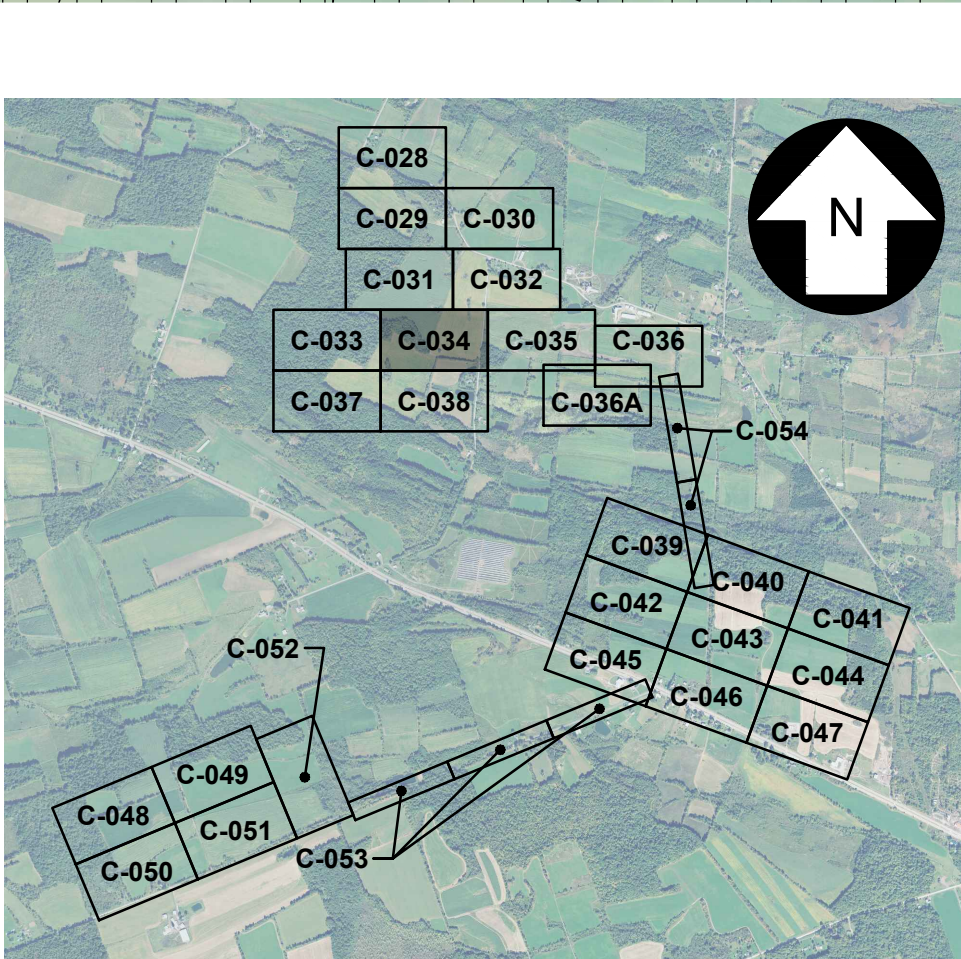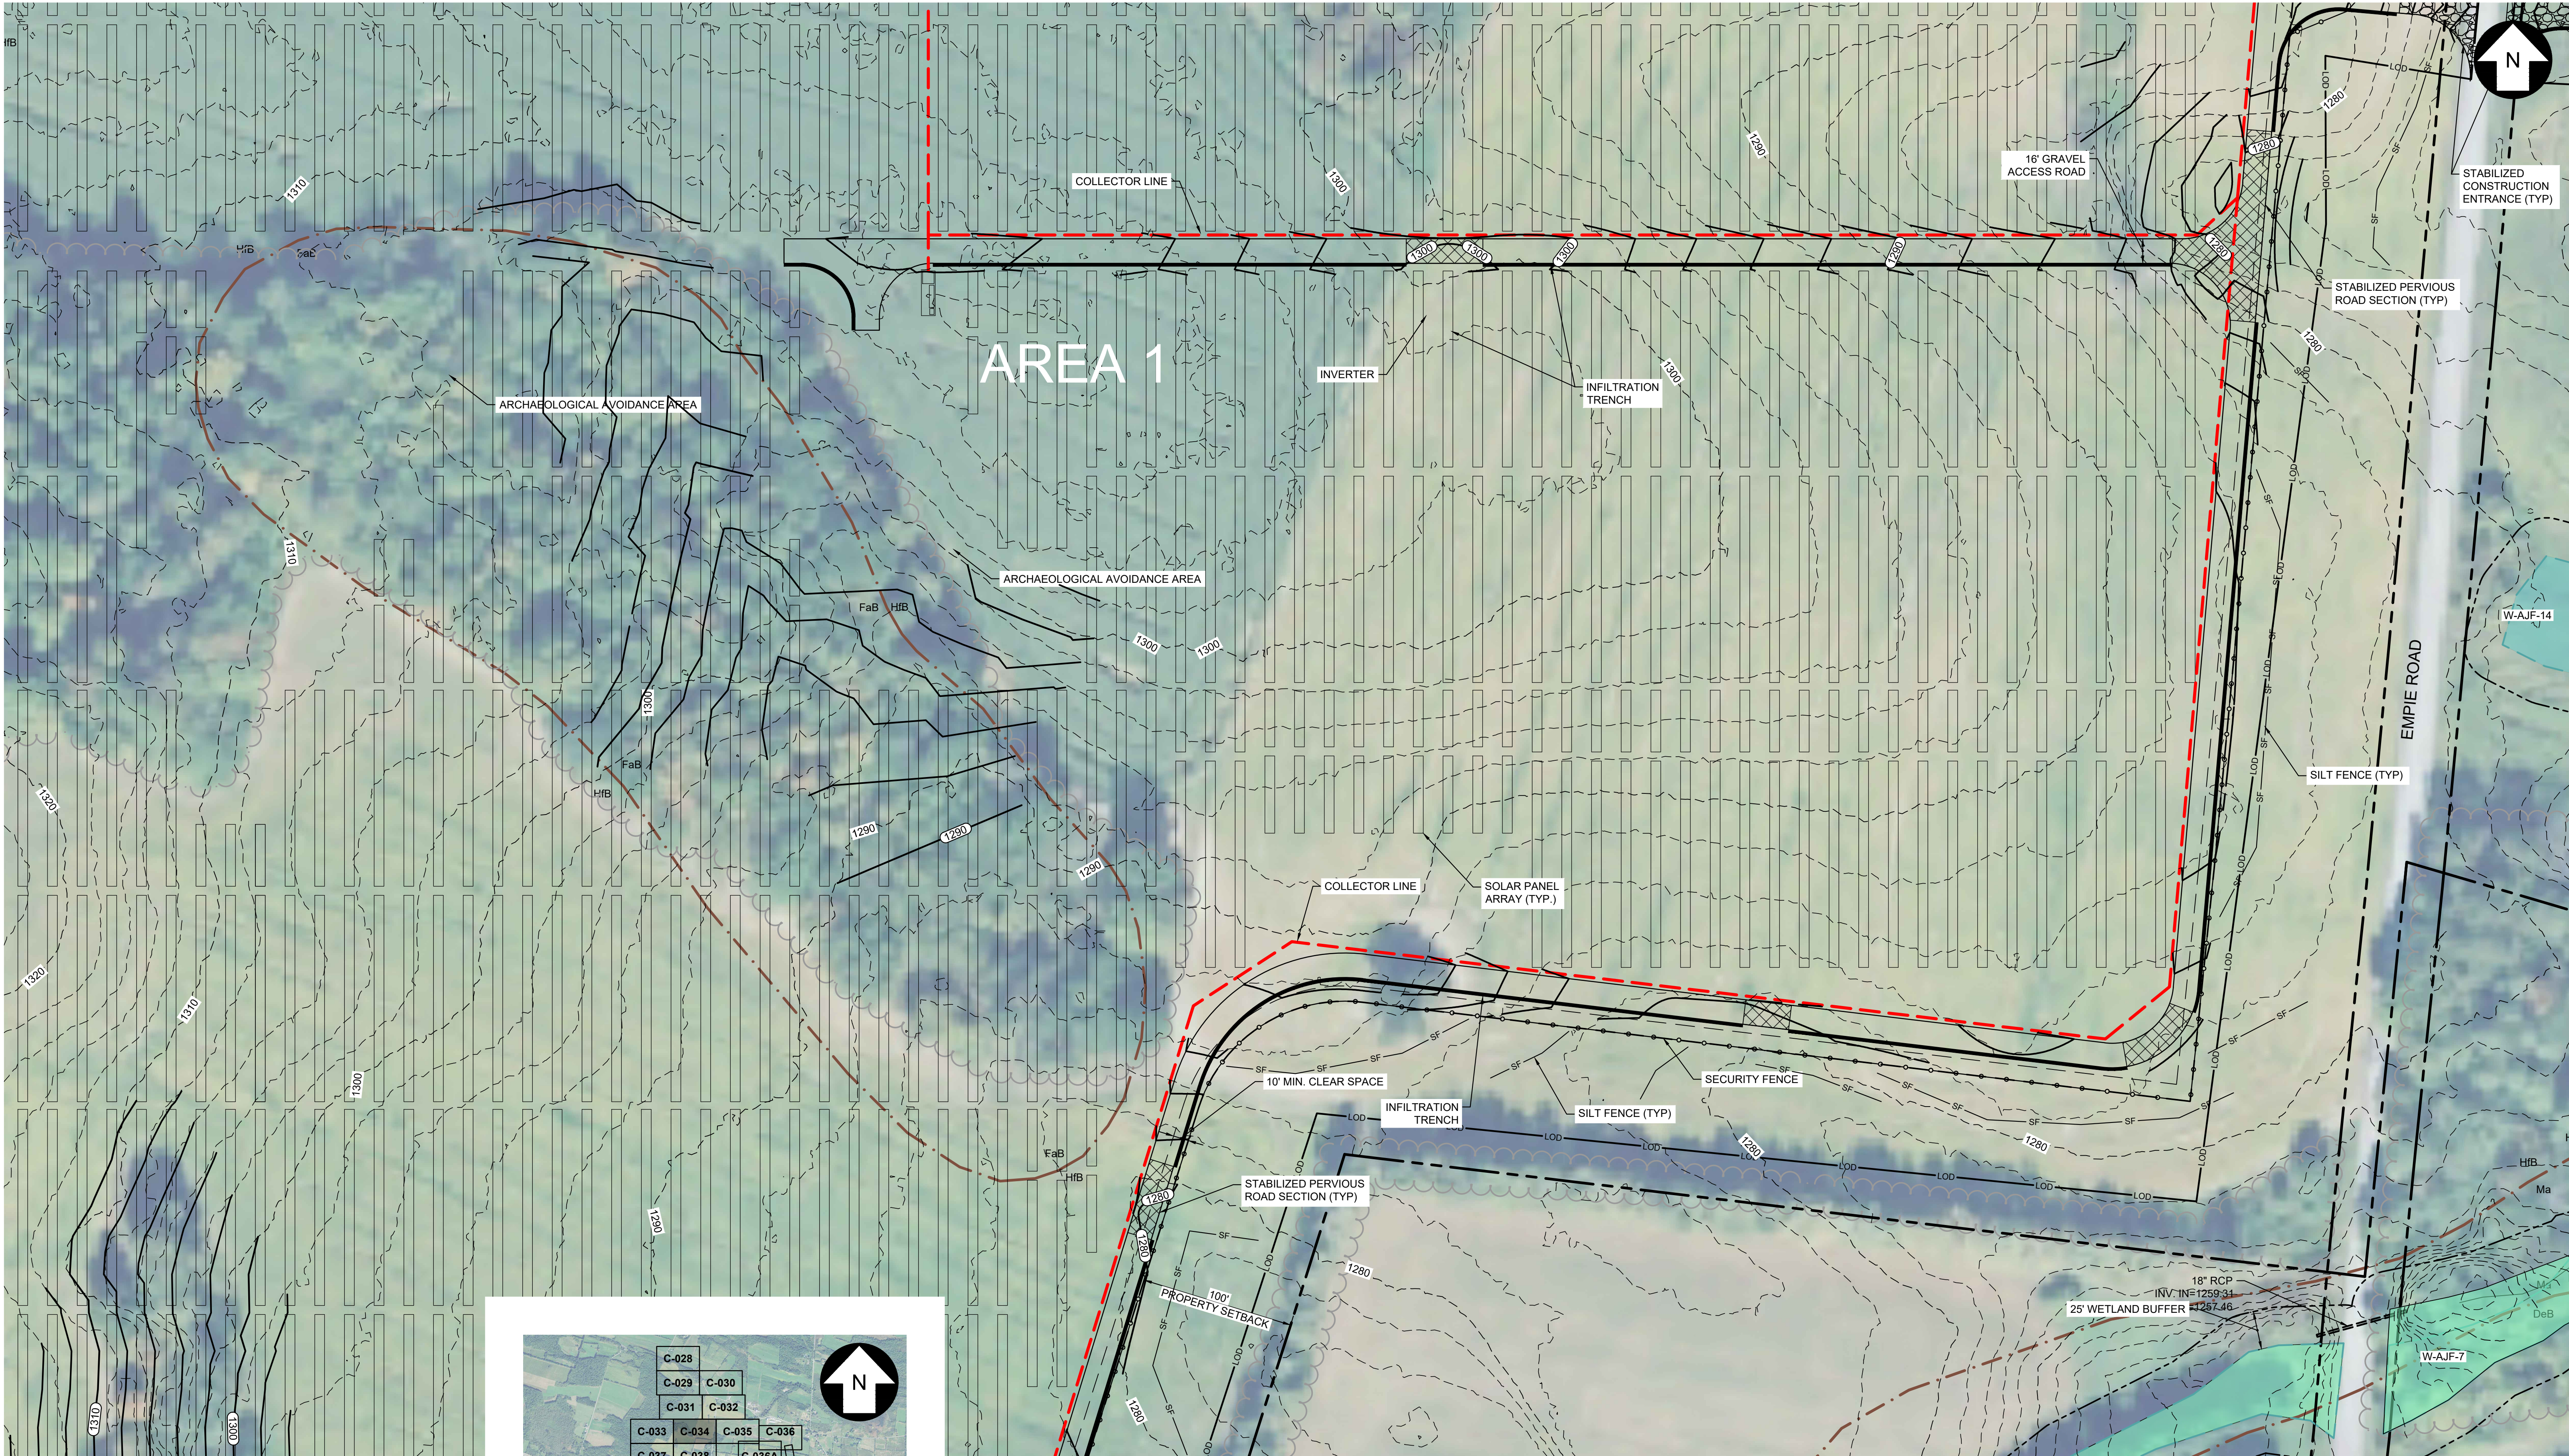

FOR CONTINUATION, SEE DRAWING C-038



PERMITTING
NOT FOR CONSTRUCTION



UNDER NEW YORK STATE EDUCATION LAW ARTICLE 145 (ENGINEERING), SECTION 7209 (2), IT IS A VIOLATION OF THE LAW FOR ANY PERSON, UNLESS ACTING UNDER THE DIRECTION OF A LICENSED PROFESSIONAL ENGINEER, TO ALTER THIS DOCUMENT.

REFERENCE ITEMS		REV	DESCRIPTION	DATE	DES	CHK	APP
		C	ISSUED FOR PERMITTING	08-30-19	CMW	PMM	
		B	ISSUED FOR CLIENT REVIEW	08-22-19	CMW	PMM	
		A	ISSUED FOR CLIENT REVIEW	08-02-19	CMW	PMM	



249 Western Avenue
Augusta, ME 04330

PROJECT NO: 327851

CMW
DESIGNED
CMW
DRAWN
PMM
CHECKED
APPROVED

PRELIMINARY
GRADING & DRAINAGE PLAN
EAST POINT ENERGY CENTER
EAST POINT ENERGY CENTER, LLC
SCHOHARIE CO., NY





C-034

REV.
C

FOR CONTINUATION, SEE DRAWING C-032


FOR CONTINUATION, SEE DRAWING C-034

FOR CONTINUATION, SEE DRAWING C-036

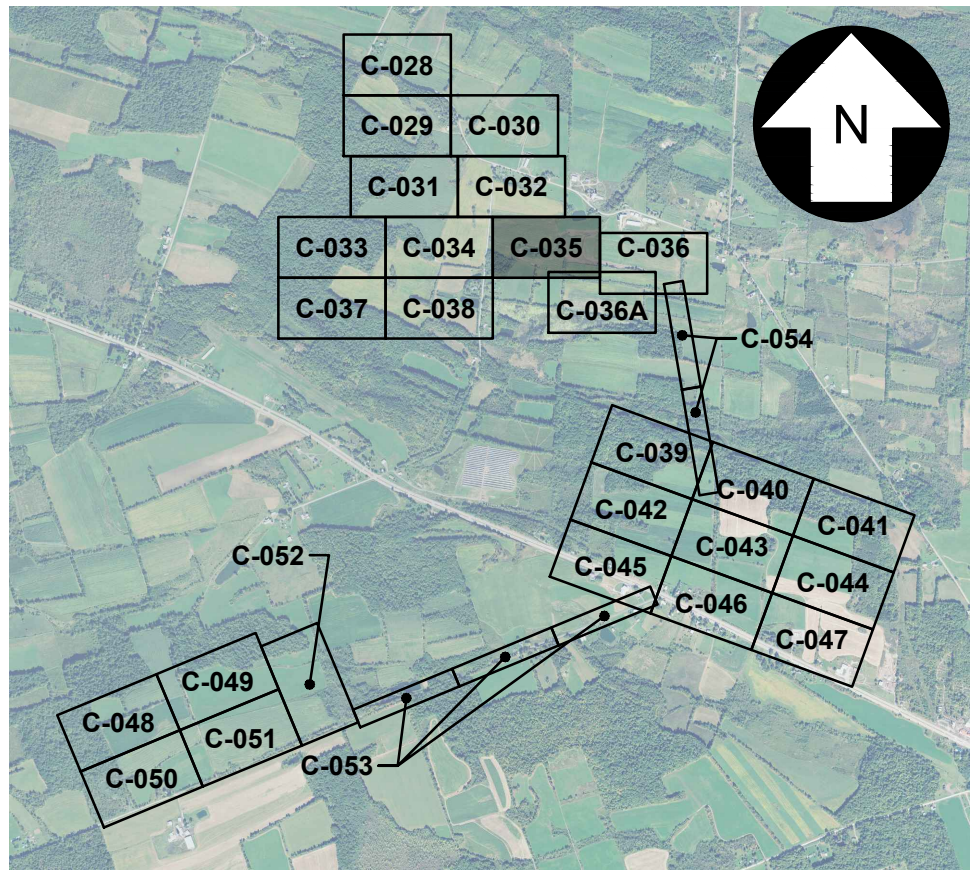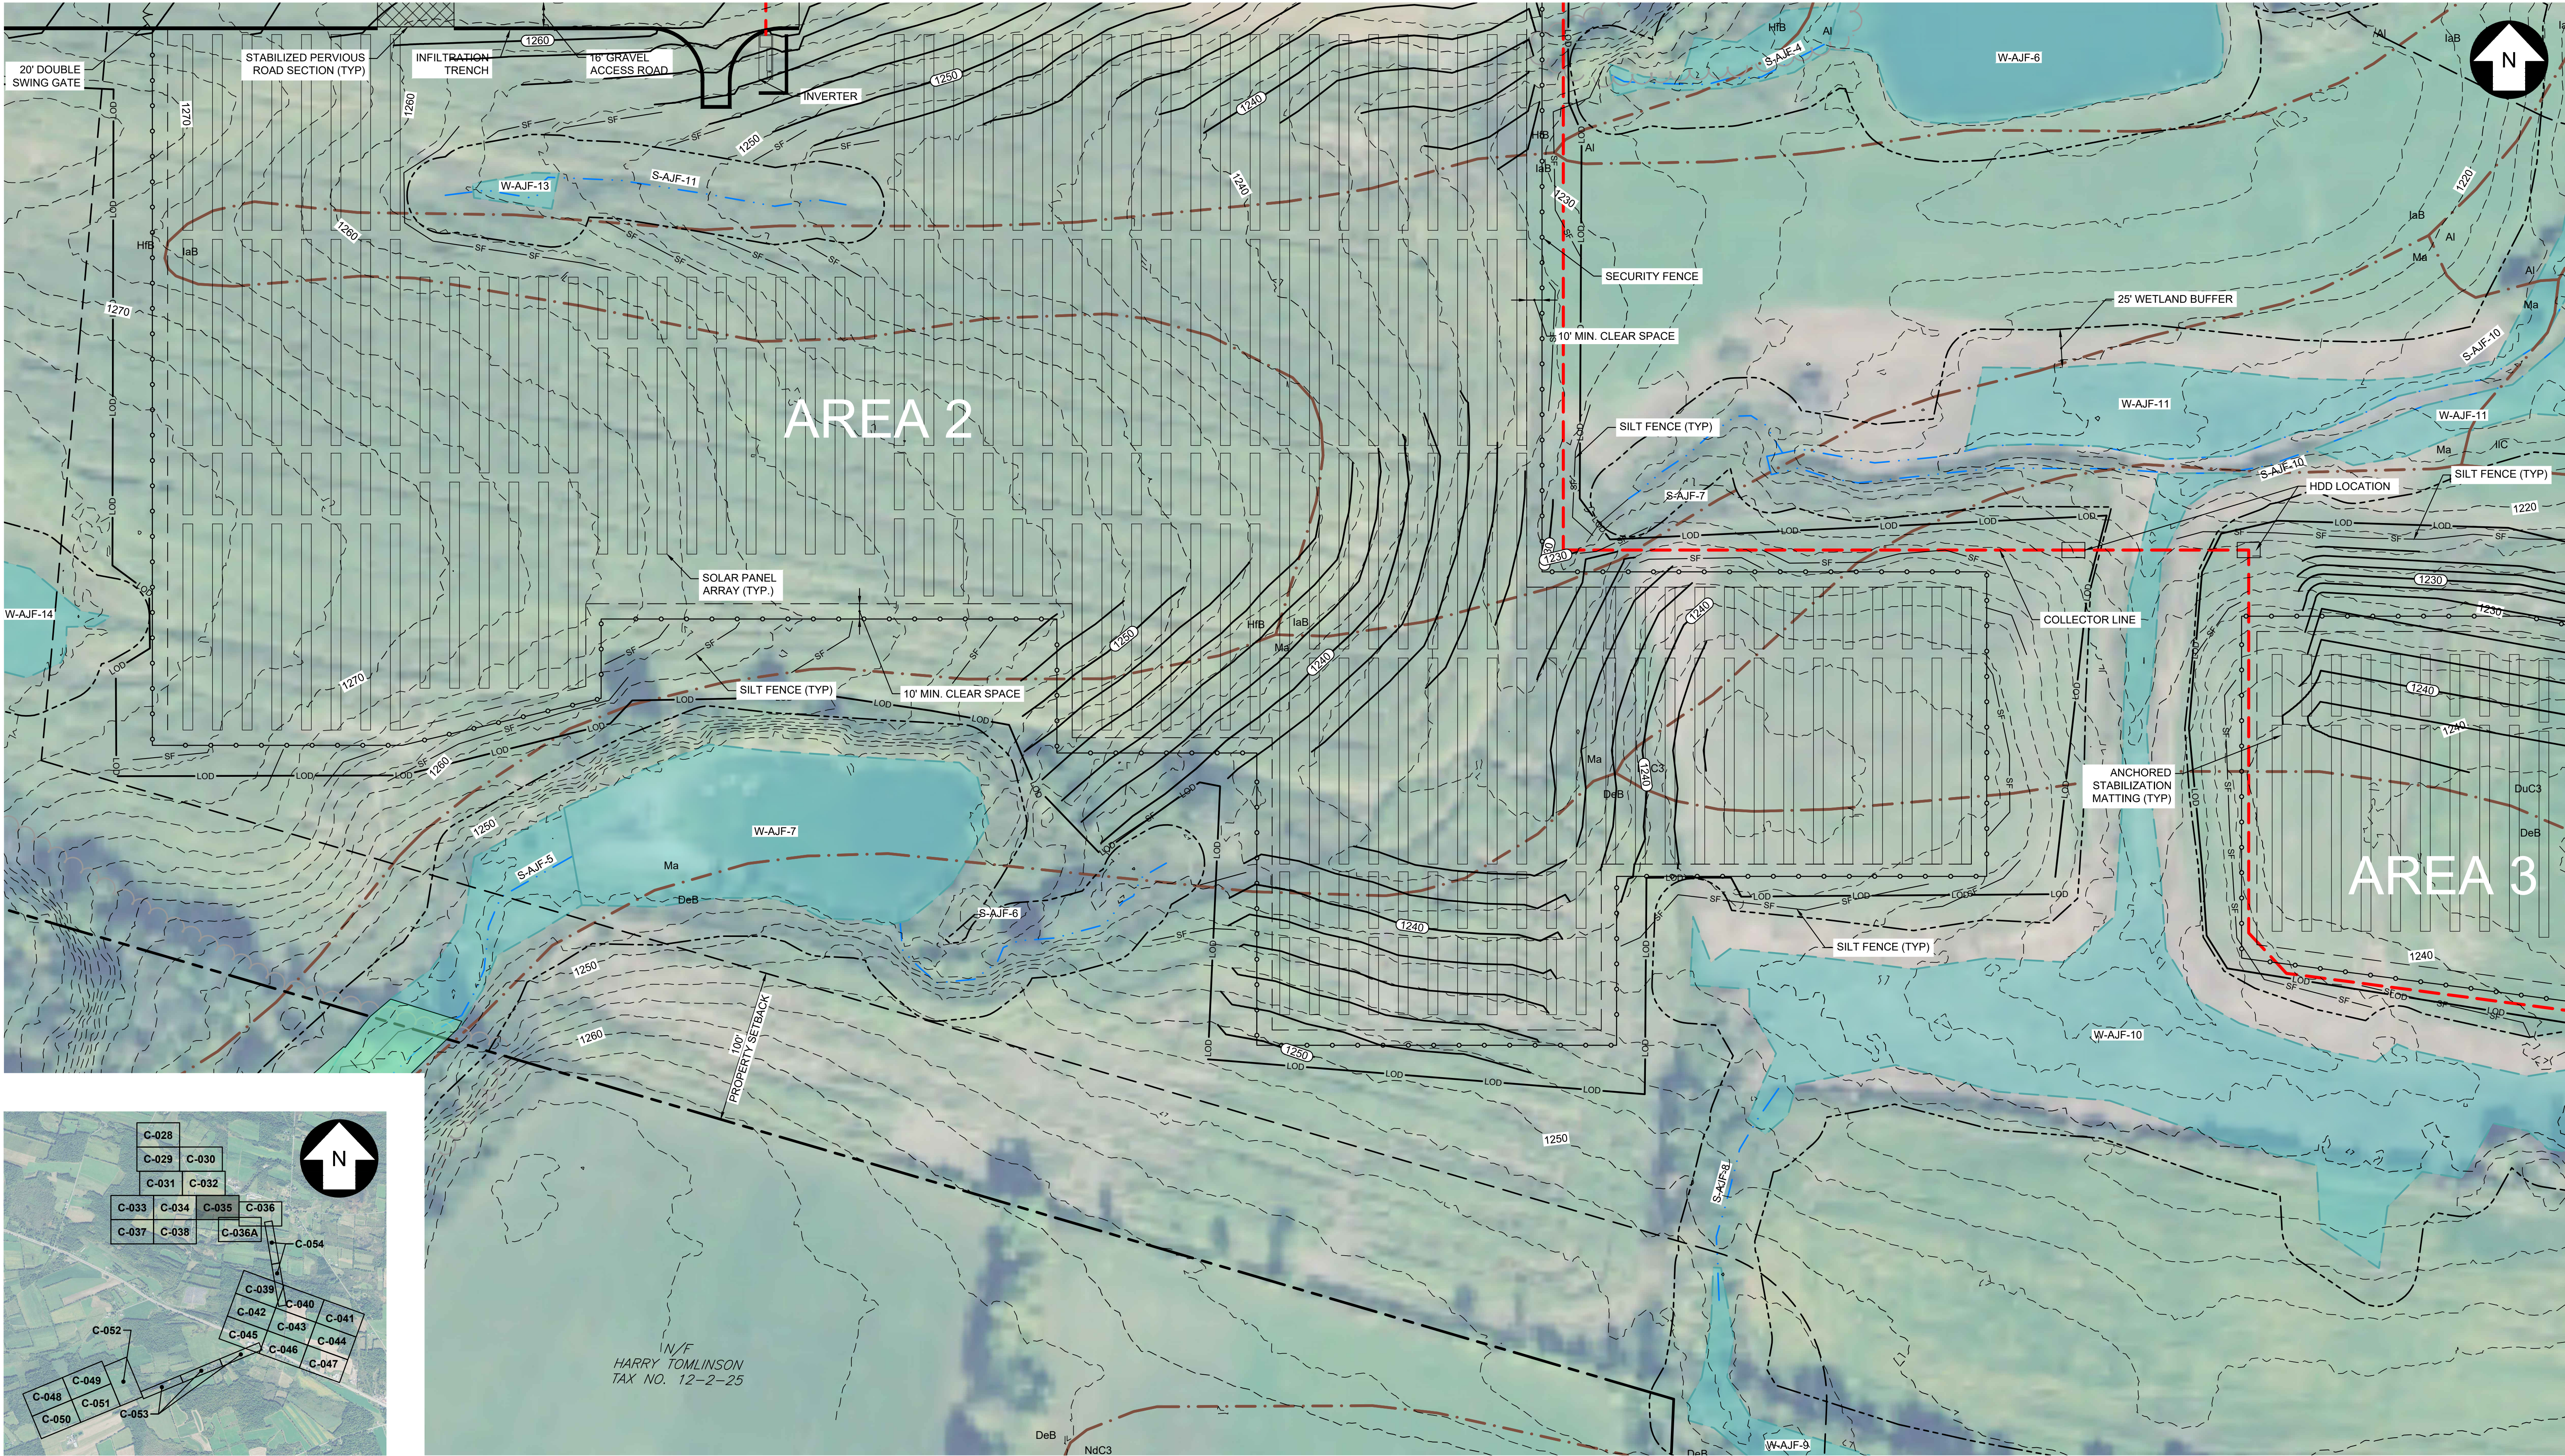

KEY MAP
SCALE: 1" = 3,000'

FOR CONTINUATION, SEE DRAWING C-036A

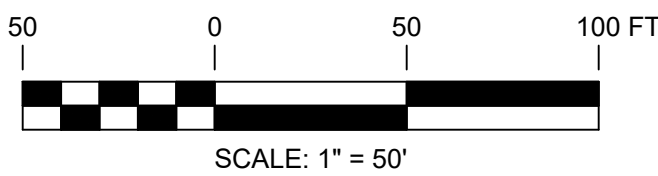

PERMITTING
NOT FOR CONSTRUCTION



UNDER NEW YORK STATE EDUCATION LAW ARTICLE 145 (ENGINEERING), SECTION 7209 (2), IT IS A VIOLATION OF THE LAW FOR ANY PERSON, UNLESS ACTING UNDER THE DIRECTION OF A LICENSED PROFESSIONAL ENGINEER, TO ALTER THIS DOCUMENT.



249 Western Avenue
Augusta, ME 04330

PROJECT NO: 327851

REFERENCE ITEMS	REV	DESCRIPTION	DATE	DES	CHK	APP
	C	ISSUED FOR PERMITTING	08-30-19	CMW	PMM	
	B	ISSUED FOR CLIENT REVIEW	08-22-19	CMW	PMM	
	A	ISSUED FOR CLIENT REVIEW	08-02-19	CMW	PMM	

CMW
DESIGNED
CMW
DRAWN
PMM
CHECKED
APPROVED

PRELIMINARY
GRADING & DRAINAGE PLAN
EAST POINT ENERGY CENTER
EAST POINT ENERGY CENTER, LLC
SCHOHARIE CO., NY

SHARON



C-035

REV.
C