



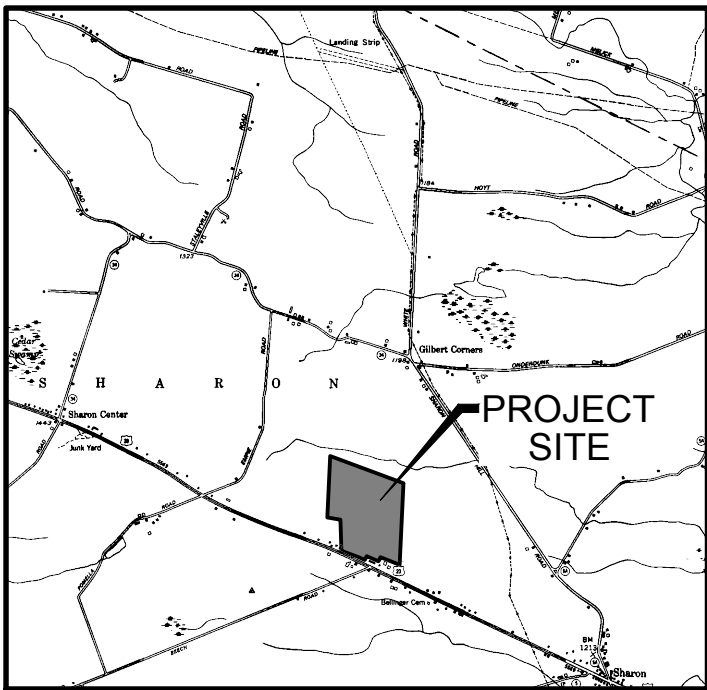

LOCATION SKETCH
(NOT TO SCALE)

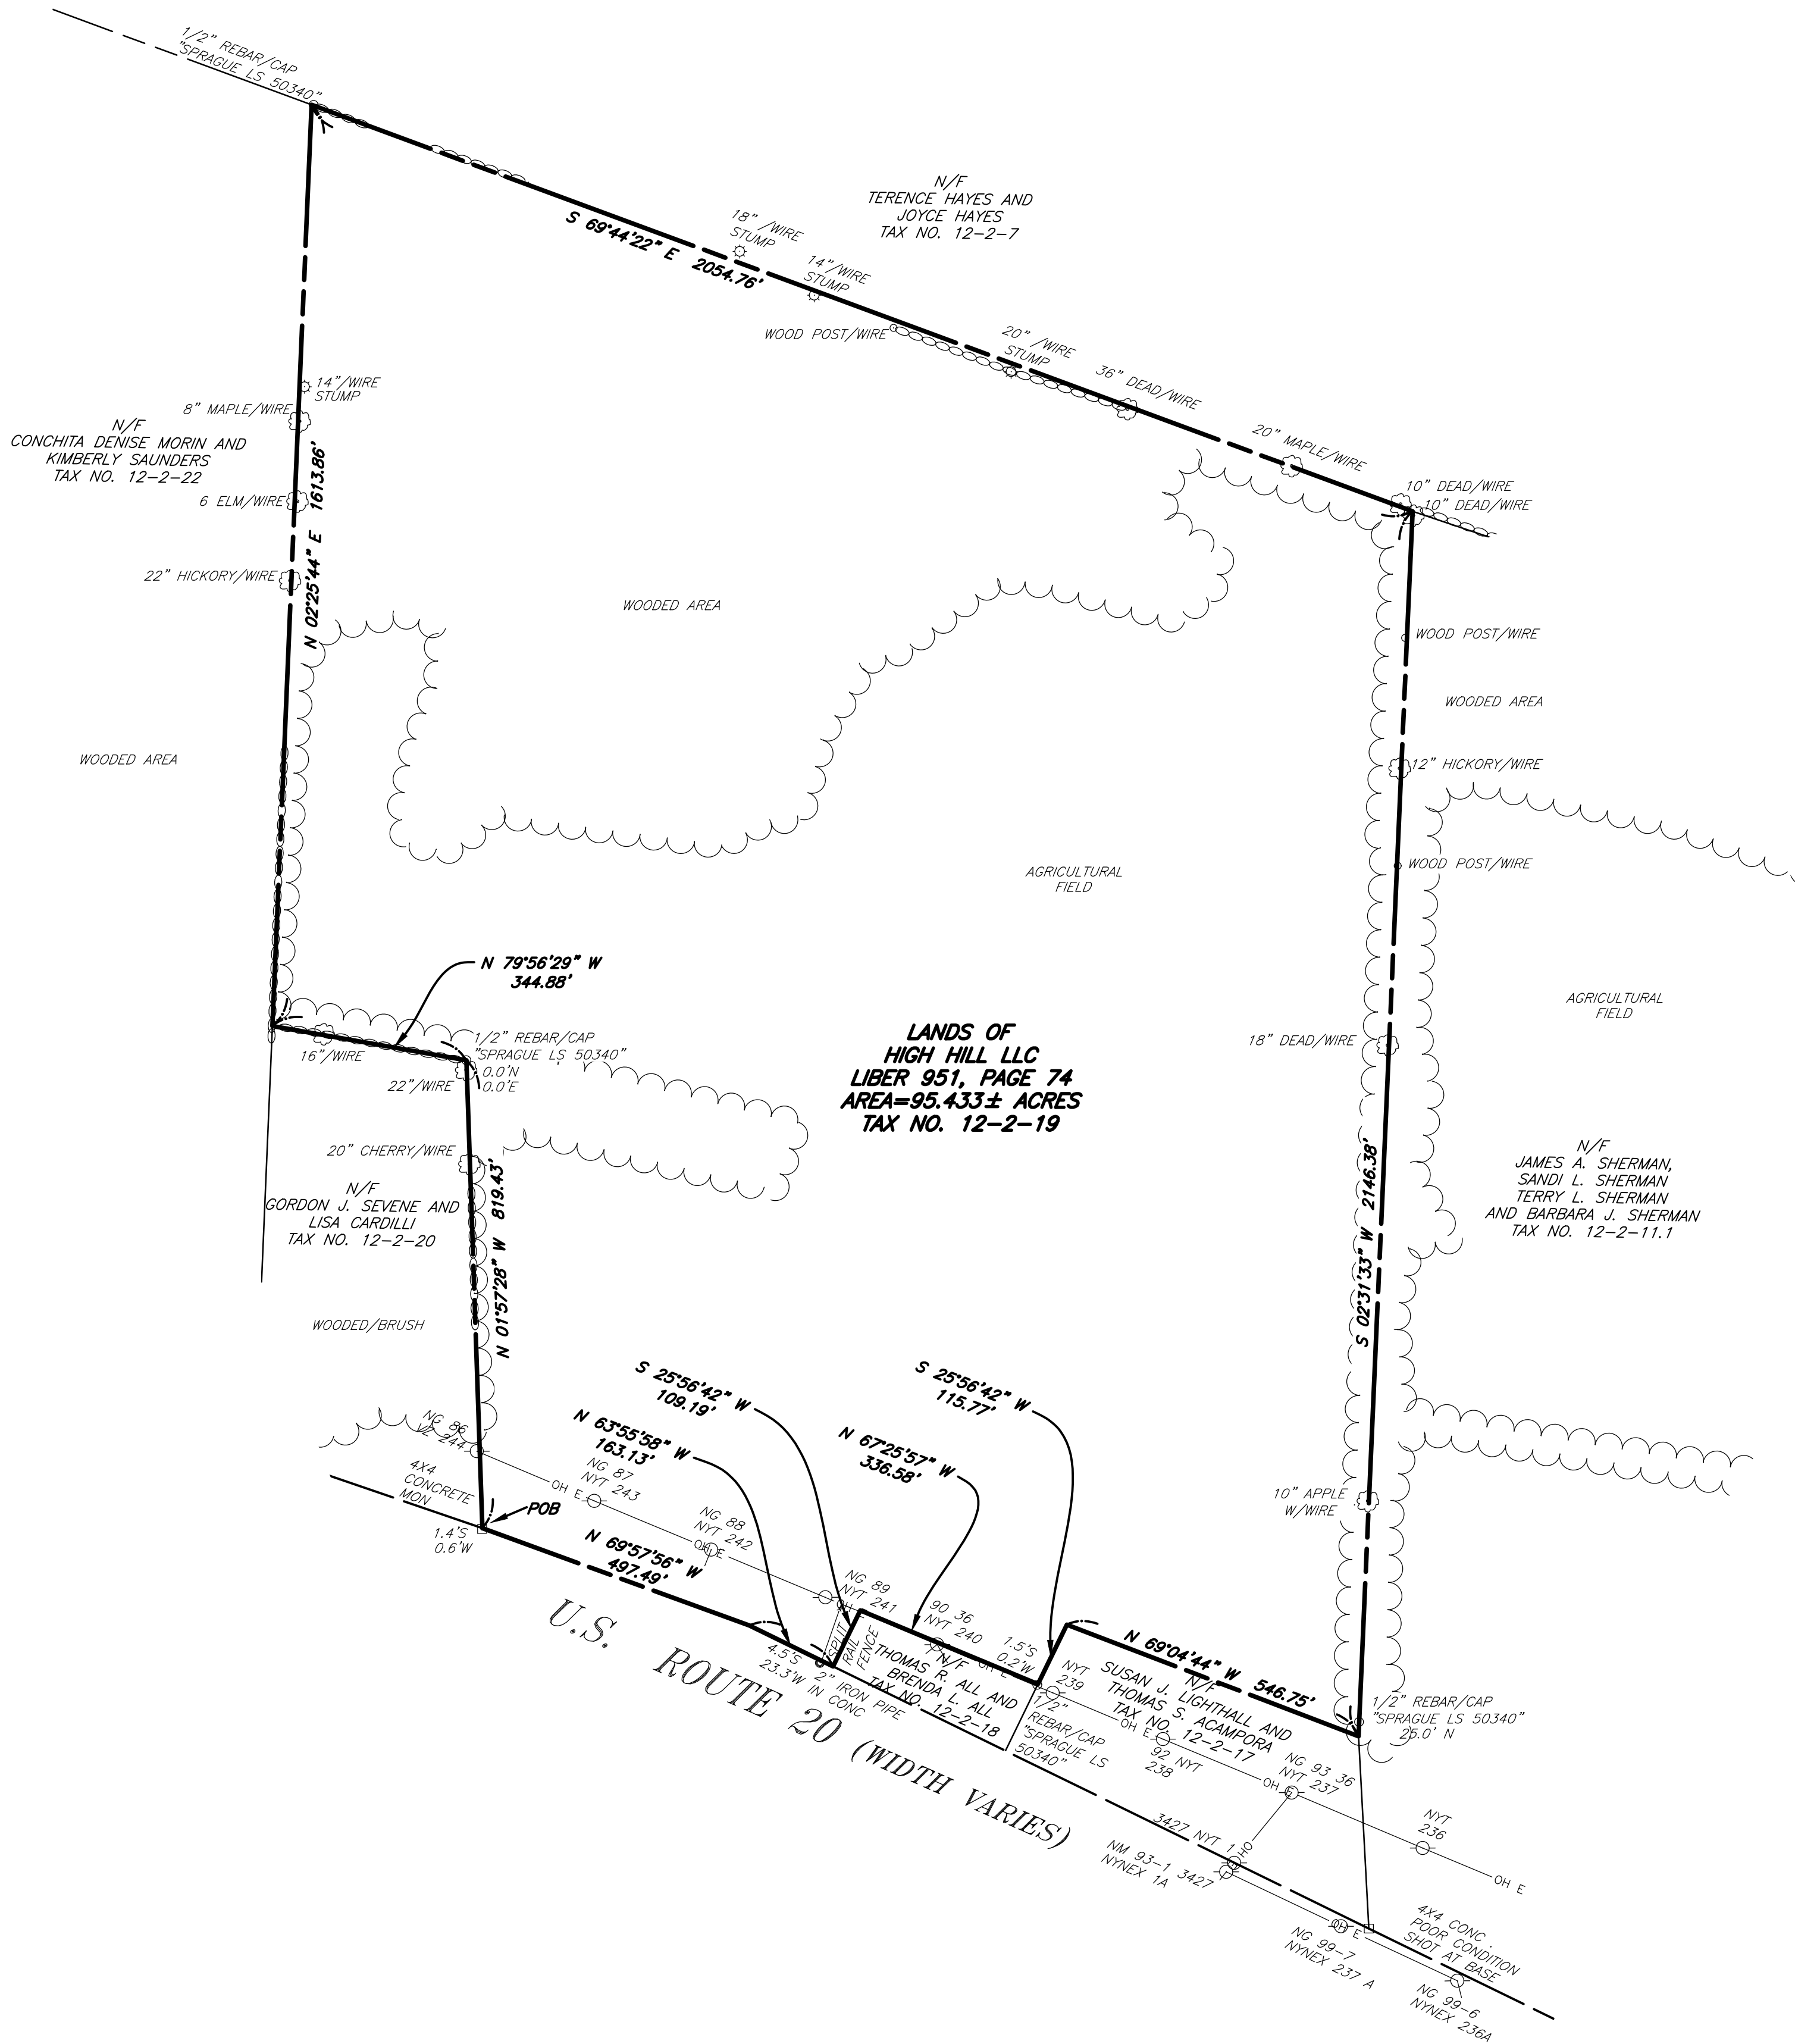

SURVEY NOTE 1

- LEGEND
- PROPERTY LINE/LEASE PARCEL LINE
 - STREET BOUNDARY
 - TAX DIVISION LINE
 - BUILDING LINE
 - FENCE LINE
 - STONE WALL
 - EDGE OF WATER, STREAM OR DITCH
 - EDGE OF WOODS, BRUSH OR LANDSCAPING
 - SANITARY SEWER LINE, MANHOLE & CO
 - CULVERTS, STORM SEWER, MH & CATCH BASIN
 - WATER LINE, HYDRANT, VALVE & VAULT
 - ELECTRIC LINE, PULLBOX, METER & MANHOLE
 - NATURAL GAS LINE, METER, VALVE & LINE MARKER
 - OVERHEAD ELECTRIC, TELEPHONE
 - UTILITY POLE, GUY, & LIGHT POLE
 - TELEPHONE PEDESTAL

SURVEY NOTES:

- COORDINATES AND NORTH ORIENTATION SHOWN HEREON ARE REFERENCED TO THE NEW YORK STATE PLANE COORDINATE SYSTEM, EAST ZONE, TRANSVERSE MERCATOR PROJECTION, NAD 83 (2011) EPOCH 2010.00 USING GPS PROCEDURES AND THE NEW YORK STATE DOT CORS NETWORK.
- ELEVATIONS SHOWN HEREON ARE REFERENCED TO THE NORTH AMERICAN VERTICAL DATUM OF 1988 (GEOID 12B) USING GPS PROCEDURES.
- UNDERGROUND UTILITIES SHOWN HEREON WERE PLOTTED FROM VISIBLE EVIDENCE LOCATED AT THE TIME OF THE FIELD SURVEY. THE LOCATIONS OF ALL UNDERGROUND UTILITIES SHOULD BE STAKED BY THE RESPECTIVE UTILITY COMPANY PRIOR TO ANY CONSTRUCTION.
- SITE ADDRESS: HIGHWAY ROUTE 20, TOWN OF SHARON, NY.

REFERENCES:

- DEEDS LISTED HEREON.
- APPROPRIATION MAP PREPARED BY "THE NEW YORK STATE DEPARTMENT OF PUBLIC WORKS FOR THE SHARON SPRINGS-SHARON S.H. 5569, MAP 27, PARCEL 40, LANDS TO BE ACQUIRED" DATED MARCH 26, 1946.


CERTIFICATION:

WE, FISHER ASSOCIATES, P.E., L.S., L.A., D.P.C., HEREBY CERTIFY THAT THIS MAP WAS PREPARED AUGUST 30, 2019 FROM THE NOTES OF AN INSTRUMENT SURVEY COMPLETED BY US ON MAY 24, 2019 USING REFERENCES AND EVIDENCE SHOWN HEREON.


THIS MAP IS SUBJECT TO ANY EASEMENTS OR ENCUMBRANCES THAT AN ABSTRACT OF TITLE MAY SHOW.

By: JOSEPH G. HEFNER Date: AUGUST 29, 2019
N.Y.S.P.L.S. NO. 050790

PROJECT		SCHOHARIE SOLAR FARM		TAX ACCOUNT #12.00-2-19		TOWN OF SHARON, SCHOHARIE COUNTY		STATE OF NEW YORK	
TITLE OF DRAWING		BOUNDARY SURVEY							
DRAWING NO.		FA-1							
SHEET 1 OF 1									
FA PROJECT NO.		190242		PROJECT MANAGER		J. HEFNER		ISSUE DATE	
DRAWN BY		M. MILLER		SCALE		1"=200'		AUG. 2019	
COPYRIGHT © 2019		FISHER ASSOCIATES, P.E., L.S., L.A., D.P.C.		New York State Education Law, Section 1201(2)(b) requires that the holder of a professional engineering or land surveying license, to alter on any way, the drawing, engineer or land surveyor, the location, altered by, followed by, alteration, and a specific description of the alteration.		REV		DESCRIPTION	
7								DATE	
6								BY	
5									
4									
3									
2									
1									

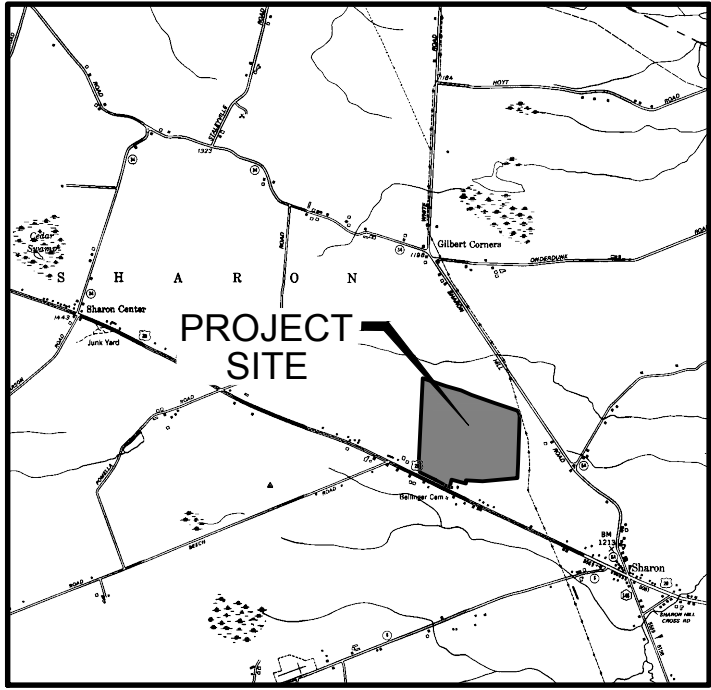


LOCATION SKETCH
(NOT TO SCALE)

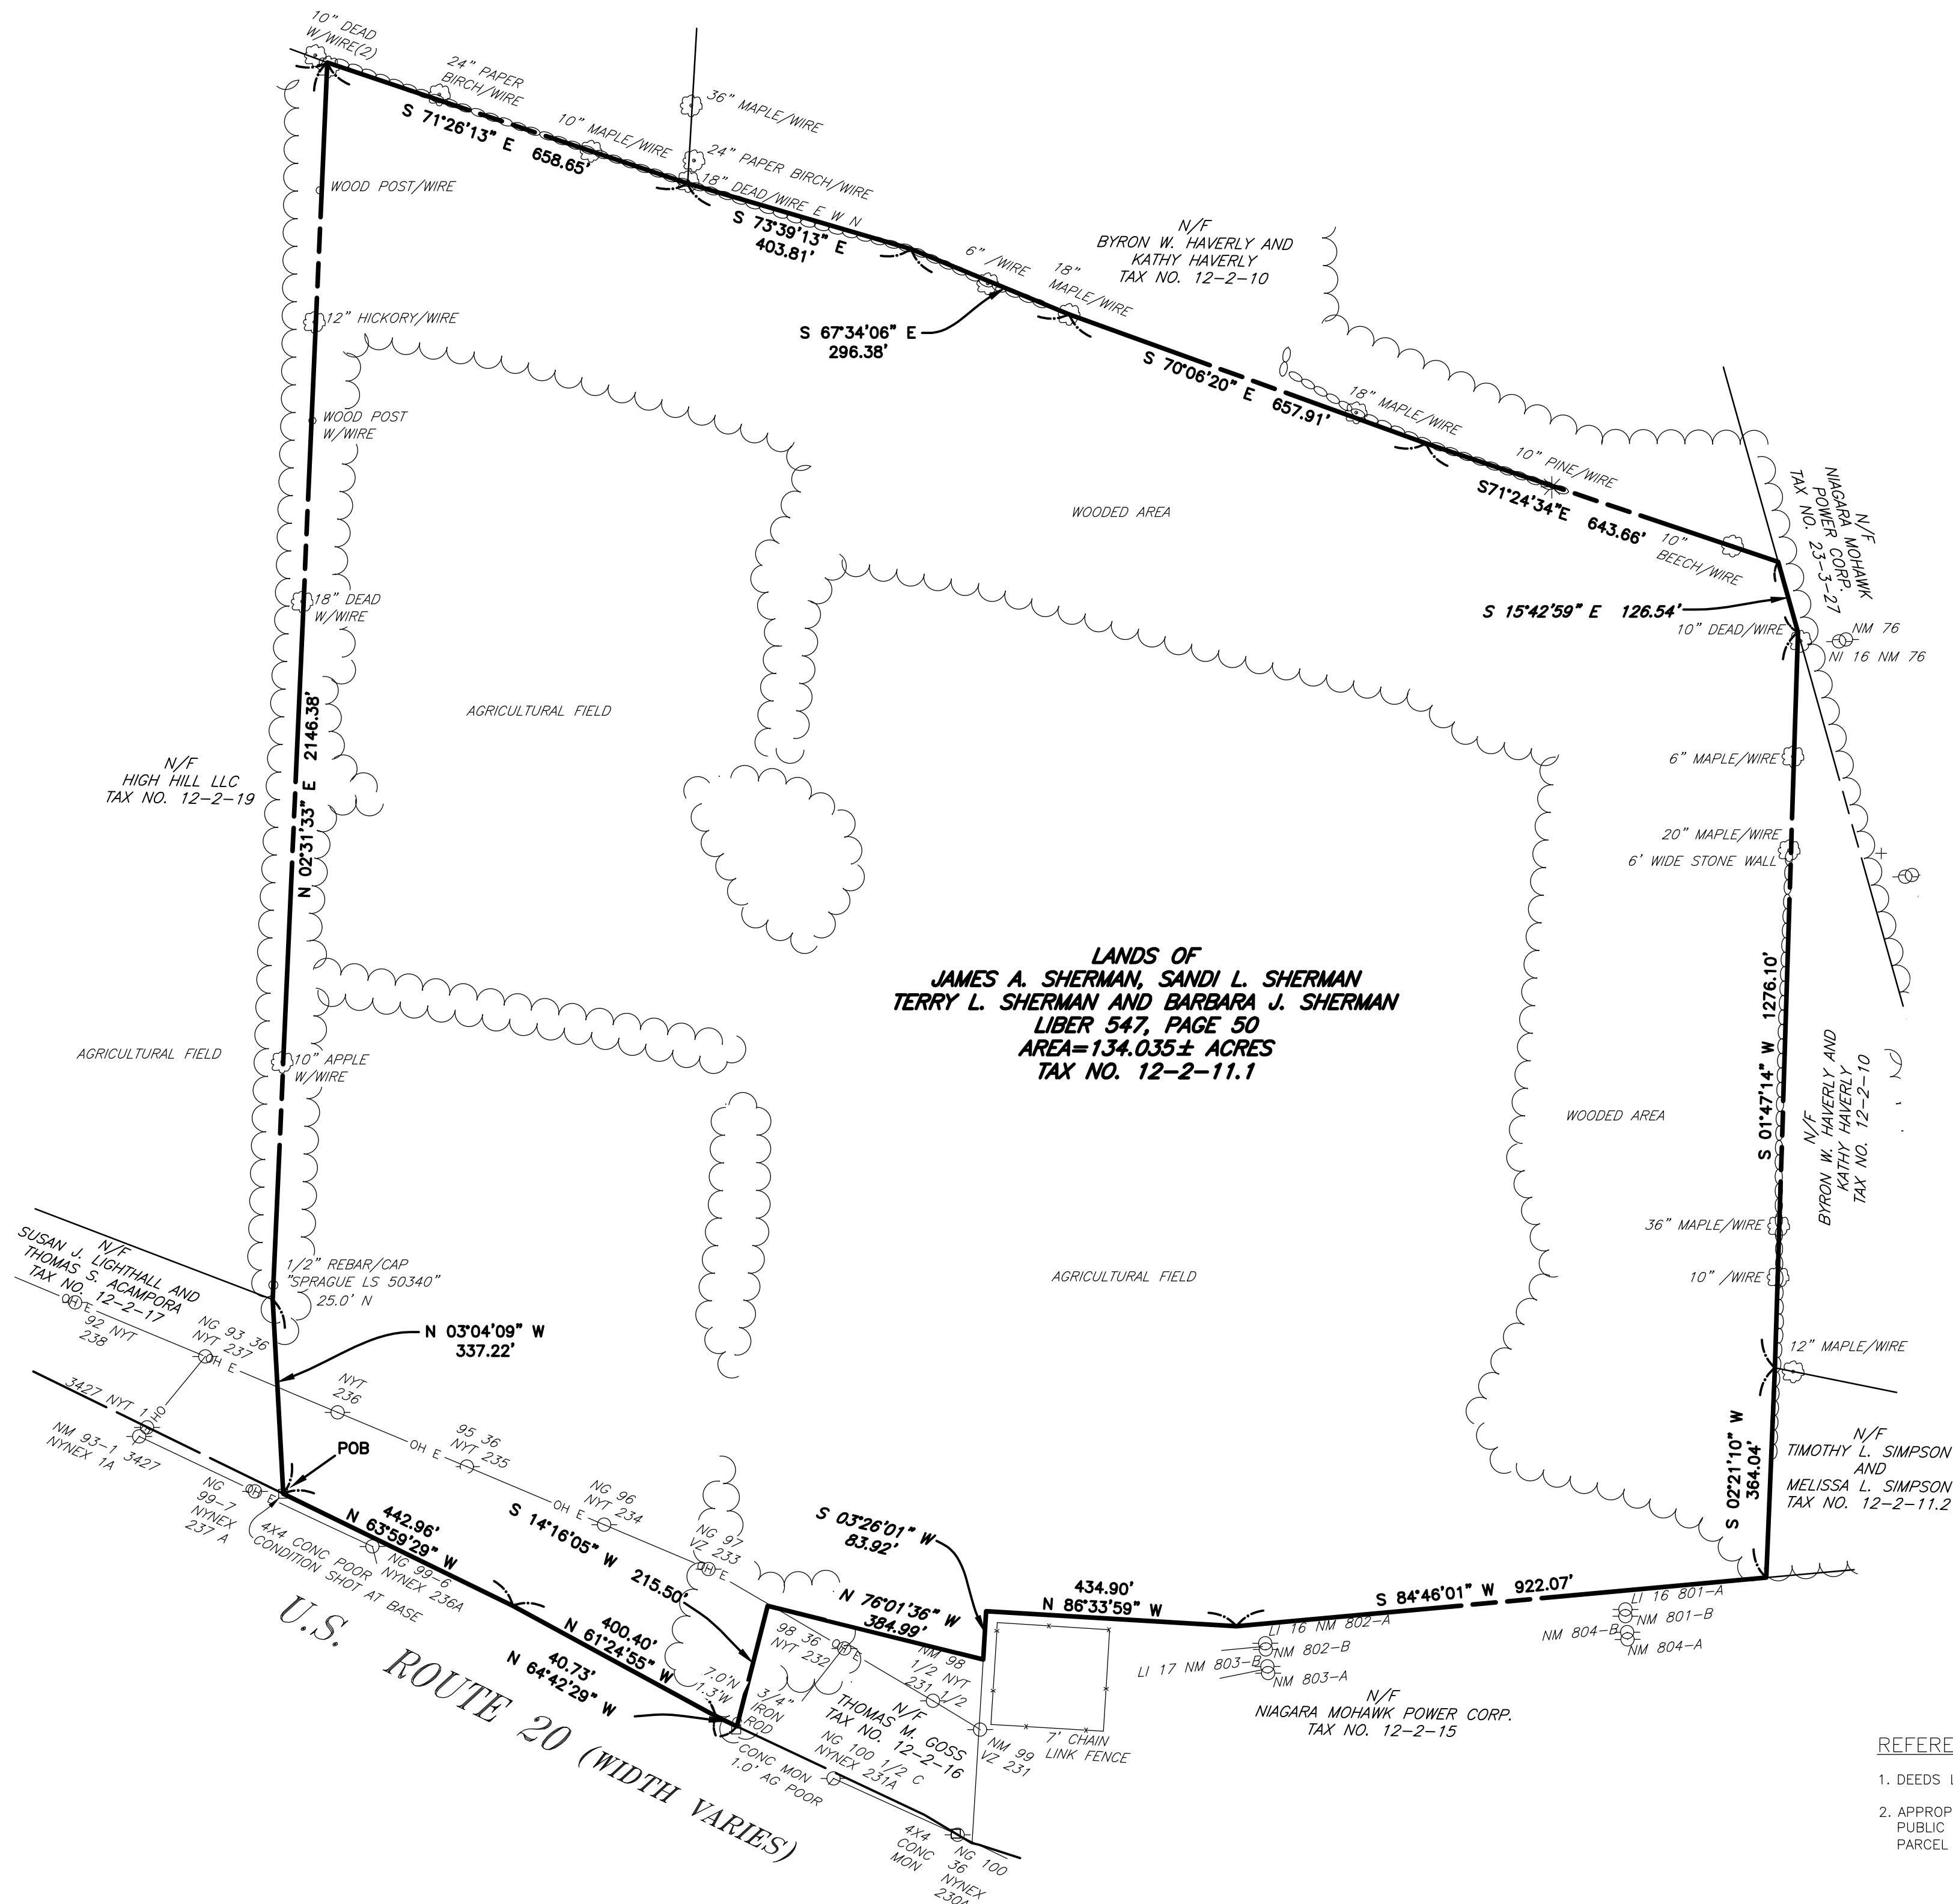

- LEGEND
- PROPERTY LINE/LEASE PARCEL LINE
 - STREET BOUNDARY
 - TAX DIVISION LINE
 - BUILDING LINE
 - FENCE LINE
 - STONE WALL
 - EDGE OF WATER, STREAM OR DITCH
 - EDGE OF WOODS, BRUSH OR LANDSCAPING
 - SANITARY SEWER LINE, MANHOLE & CO
 - CULVERTS, STORM SEWER, MH & CATCH BASIN
 - WATER LINE, HYDRANT, VALVE & VAULT
 - ELECTRIC LINE, PULLBOX, METER & MANHOLE
 - NATURAL GAS LINE, METER, VALVE & LINE MARKER
 - OVERHEAD ELECTRIC, TELEPHONE
 - UTILITY POLE, GUY, & LIGHT POLE
 - TELEPHONE PEDESTAL

SURVEY NOTES:

- COORDINATES AND NORTH ORIENTATION SHOWN HEREON ARE REFERENCED TO THE NEW YORK STATE PLANE COORDINATE SYSTEM, EAST ZONE, TRANSVERSE MERCATOR PROJECTION, NAD 83 (2011) EPOCH 2010.00 USING GPS PROCEDURES AND THE NEW YORK STATE DOT CORS NETWORK.
- ELEVATIONS SHOWN HEREON ARE REFERENCED TO THE NORTH AMERICAN VERTICAL DATUM OF 1988 (GEOID 12B) USING GPS PROCEDURES.
- UNDERGROUND UTILITIES SHOWN HEREON WERE PLOTTED FROM VISIBLE EVIDENCE LOCATED AT THE TIME OF THE FIELD SURVEY. THE LOCATIONS OF ALL UNDERGROUND UTILITIES SHOULD BE STAKED BY THE RESPECTIVE UTILITY COMPANY PRIOR TO ANY CONSTRUCTION.
- SITE ADDRESS: 1348 HIGHWAY ROUTE 20, TOWN OF SHARON, NY.

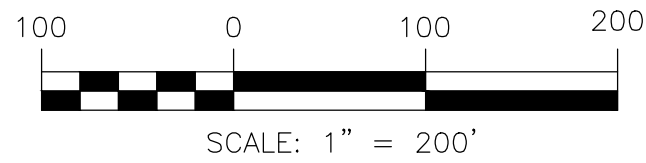

REFERENCES:

- DEEDS LISTED HEREON.
- APPROPRIATION MAP PREPARED BY "THE NEW YORK STATE DEPARTMENT OF PUBLIC WORKS FOR THE SHARON SPRINGS-SHARON S.H. 5569, MAP 30, PARCEL 44, LANDS TO BE ACQUIRED" DATED MARCH 26, 1941.

CERTIFICATION:


WE, FISHER ASSOCIATES, P.E., L.S., L.A., D.P.C., HEREBY CERTIFY THAT THIS MAP WAS PREPARED AUGUST 30, 2019 FROM THE NOTES OF AN INSTRUMENT SURVEY COMPLETED BY US ON MAY 24, 2019 USING REFERENCES AND EVIDENCE SHOWN HEREON.

THIS MAP IS SUBJECT TO ANY EASEMENTS OR ENCUMBRANCES THAT AN ABSTRACT OF TITLE MAY SHOW.


By: Joseph J. Hefner N.Y.S.P.L.S. NO. 050790 Date: AUGUST 30, 2019

SURVEY NOTE 1

PROJECT		FA PROJECT NO.	190242	ISSUE DATE	AUG. 2019
SCHOHARIE SOLAR FARM		PROJECT MANAGER	J. HEFNER	DRAWN BY	
TAX ACCOUNT #12.00-2-11.1		M. MILLER		SCALE	
TOWN OF SHARON, SCHOHARIE COUNTY		1"=200'		REV	
STATE OF NEW YORK		DESCRIPTION		DATE	
BOUNDARY SURVEY		BY			
DRAWING NO.		FA-2		SHEET 1 OF 1	

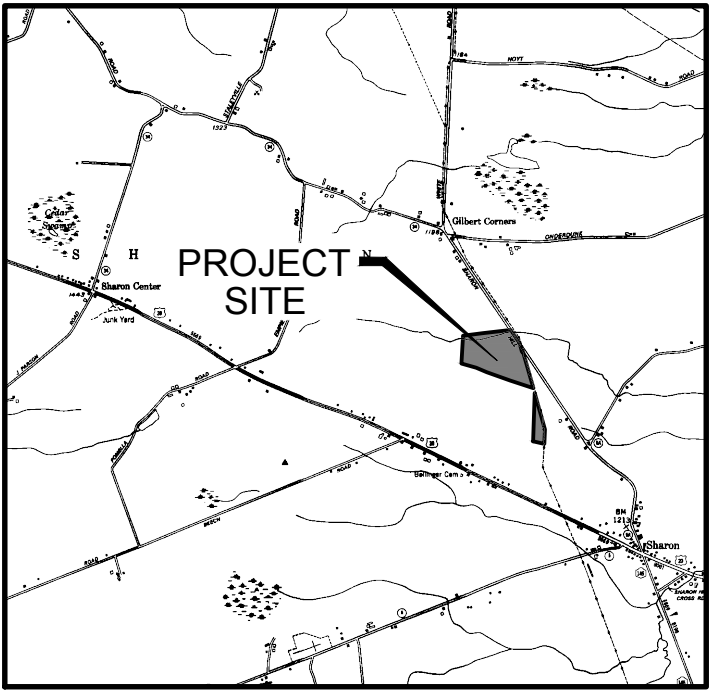

LOCATION SKETCH
(NOT TO SCALE)

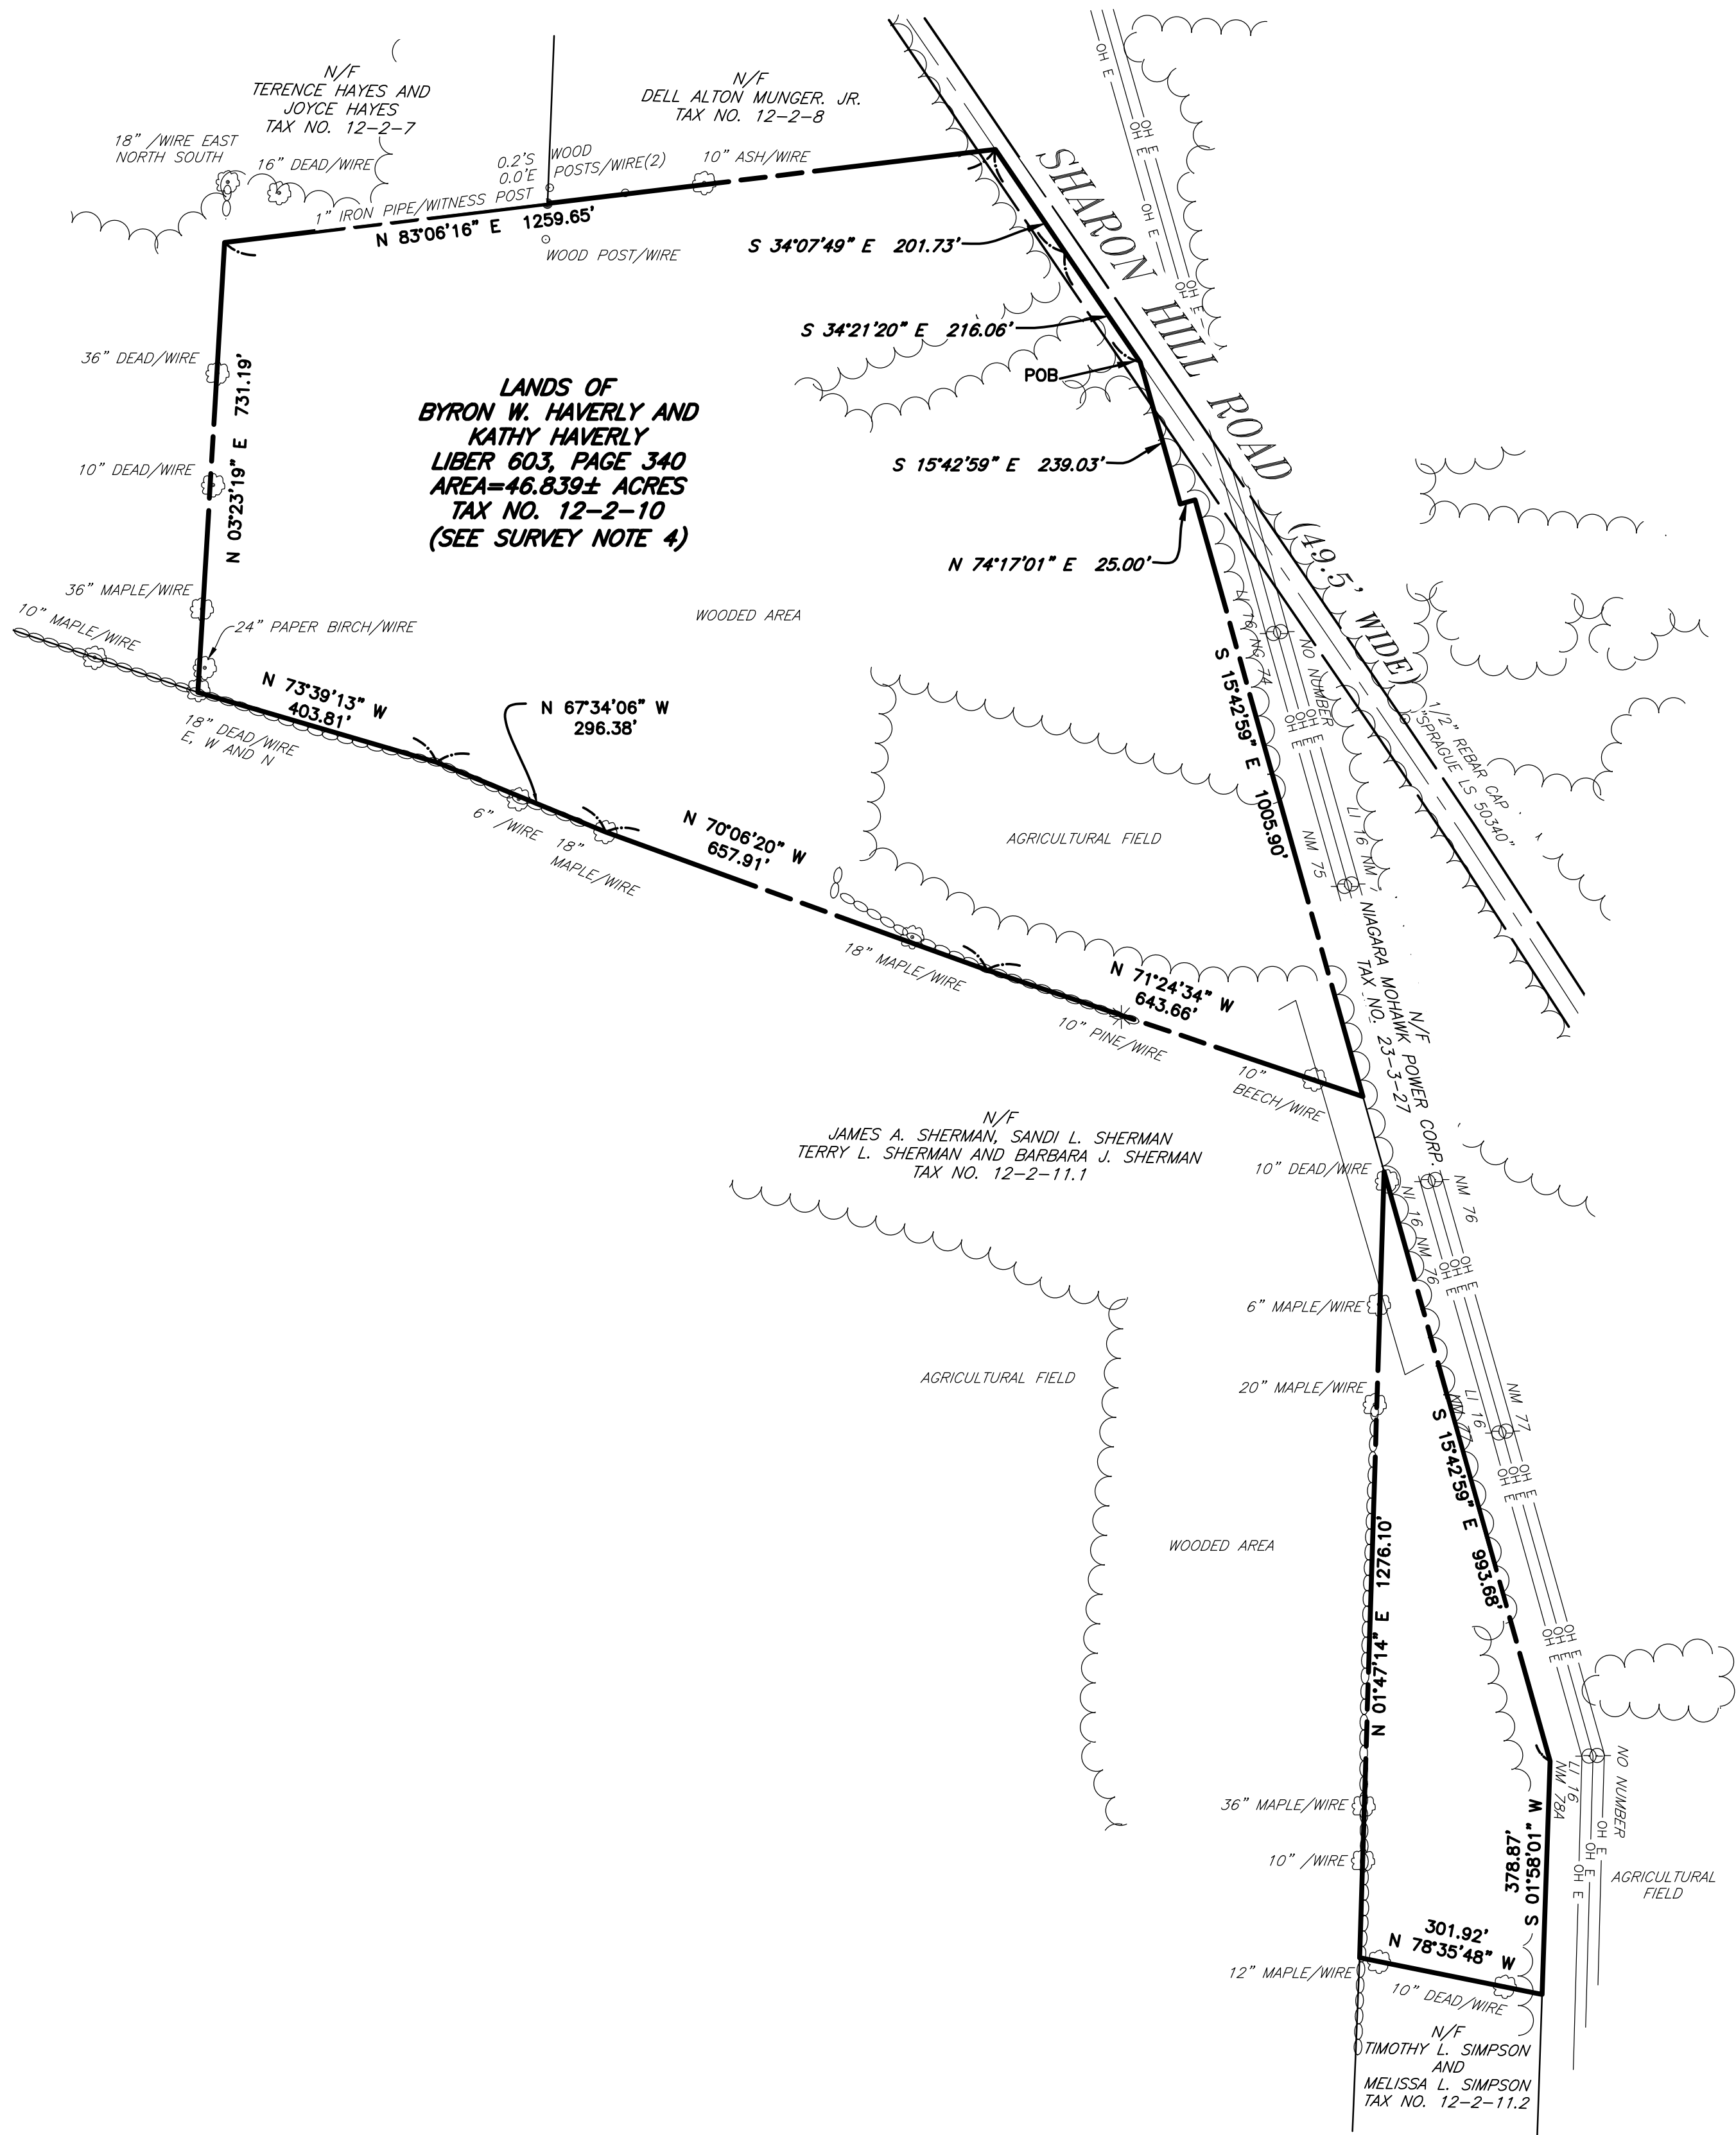


LEGEND

- PROPERTY LINE/LEASE PARCEL LINE
- STREET BOUNDARY
- TAX DIVISION LINE
- BUILDING LINE
- FENCE LINE
- STONE WALL
- EDGE OF WATER, STREAM OR DITCH
- EDGE OF WOODS, BRUSH OR LANDSCAPING
- SANITARY SEWER LINE, MANHOLE & CO
- CULVERTS, STORM SEWER, MH & CATCH BASIN
- WATER LINE, HYDRANT, VALVE & VAULT
- ELECTRIC LINE, PULLBOX, METER & MANHOLE
- NATURAL GAS LINE, METER, VALVE & LINE MARKER
- OVERHEAD ELECTRIC, TELEPHONE
- UTILITY POLE, GUY, & LIGHT POLE
- TELEPHONE PEDESTAL

SURVEY NOTES:

- COORDINATES AND NORTH ORIENTATION SHOWN HEREON ARE REFERENCED TO THE NEW YORK STATE PLANE COORDINATE SYSTEM, EAST ZONE, TRANSVERSE MERCATOR PROJECTION, NAD 83 (2011) EPOCH 2010.00 USING GPS PROCEDURES AND THE NEW YORK STATE DOT CORS NETWORK.
- ELEVATIONS SHOWN HEREON ARE REFERENCED TO THE NORTH AMERICAN VERTICAL DATUM OF 1988 (GEOID 12B) USING GPS PROCEDURES.
- UNDERGROUND UTILITIES SHOWN HEREON WERE PLOTTED FROM VISIBLE EVIDENCE LOCATED AT THE TIME OF THE FIELD SURVEY. THE LOCATIONS OF ALL UNDERGROUND UTILITIES SHOULD BE STAKED BY THE RESPECTIVE UTILITY COMPANY PRIOR TO ANY CONSTRUCTION.
- THE 46.839± ACRES SHOWN HEREON COMPRISES A PORTION OF THE ENTIRETY OF TM#12-2-10. BOUNDARY WORK WAS NOT PERFORMED ON THE REMAINDER OF TM# 12-2-10 LYING EASTERLY OF THE NIAGARA MOHAWK POWER CORPORATION ELECTRIC LINE AT TM# 23-3-27. THE TOTAL ACREAGE OF TM# 12-2-10 IS APPROXIMATELY 74.10 ACRES.
- SITE ADDRESS: 135 SHARON HILL ROAD, TOWN OF SHARON, NY.

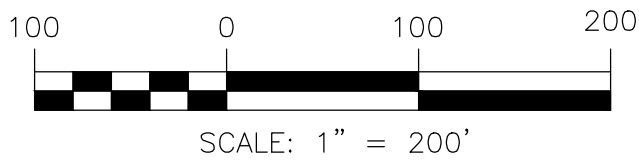

REFERENCES:

- DEEDS LISTED HEREON.
- MAP ENTITLED "PLAT OF A SURVEY FOR JAMES A. SHERMAN, ETAL" BY DUANE D. SPRAGUE, PLS., DATED APRIL 3, 2015 AND FILED IN THE SCHOHARIE COUNTY CLERKS' OFFICE AS MAP NO. 5841.
- MAP ENTITLED "SHARON SPRINGS SUB" BY NIAGARA MOHAWK POWER CORPORATION, DATED JULY 30, 1968.
- MAP ENTITLED "TRANSMISSION MAP MARSHVILLE-COBLESKILL" BY NIAGARA MOHAWK POWER CORPORATION, SHEET 16 OF 27, DATED JANUARY 23, 1962.

CERTIFICATION:


WE, FISHER ASSOCIATES, P.E., L.S., L.A., D.P.C., HEREBY CERTIFY THAT THIS MAP WAS PREPARED AUGUST 30, 2019 FROM THE NOTES OF AN INSTRUMENT SURVEY COMPLETED BY US ON MAY 24, 2019 USING REFERENCES AND EVIDENCE SHOWN HEREON.

THIS MAP IS SUBJECT TO ANY EASEMENTS OR ENCUMBRANCES THAT AN ABSTRACT OF TITLE MAY SHOW.


By: JOSEPH G. HEFNER N.Y.S.P.L.S. NO. 050790 Date: AUGUST 30, 2019



PROJECT	TITLE OF DRAWING	DATE	BY
SCHOHARIE SOLAR FARM TAX ACCOUNT #12.00-2-10 TOWN OF SHARON, SCHOHARIE COUNTY STATE OF NEW YORK	BOUNDARY SURVEY		
DRAWING NO.		REV	DESCRIPTION
FA-3		7	
		6	
		5	
		4	
		3	
		2	
		1	
SHEET 1 OF 1			

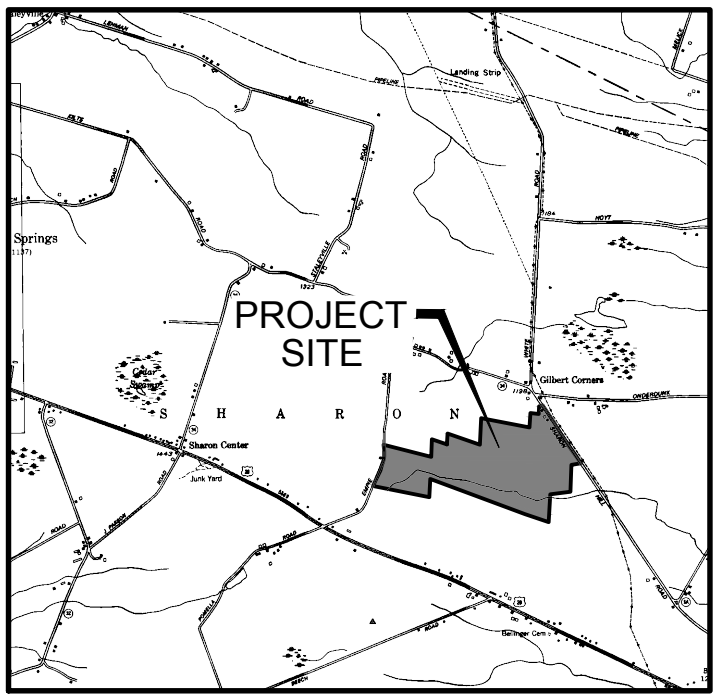

LOCATION SKETCH
(NOT TO SCALE)

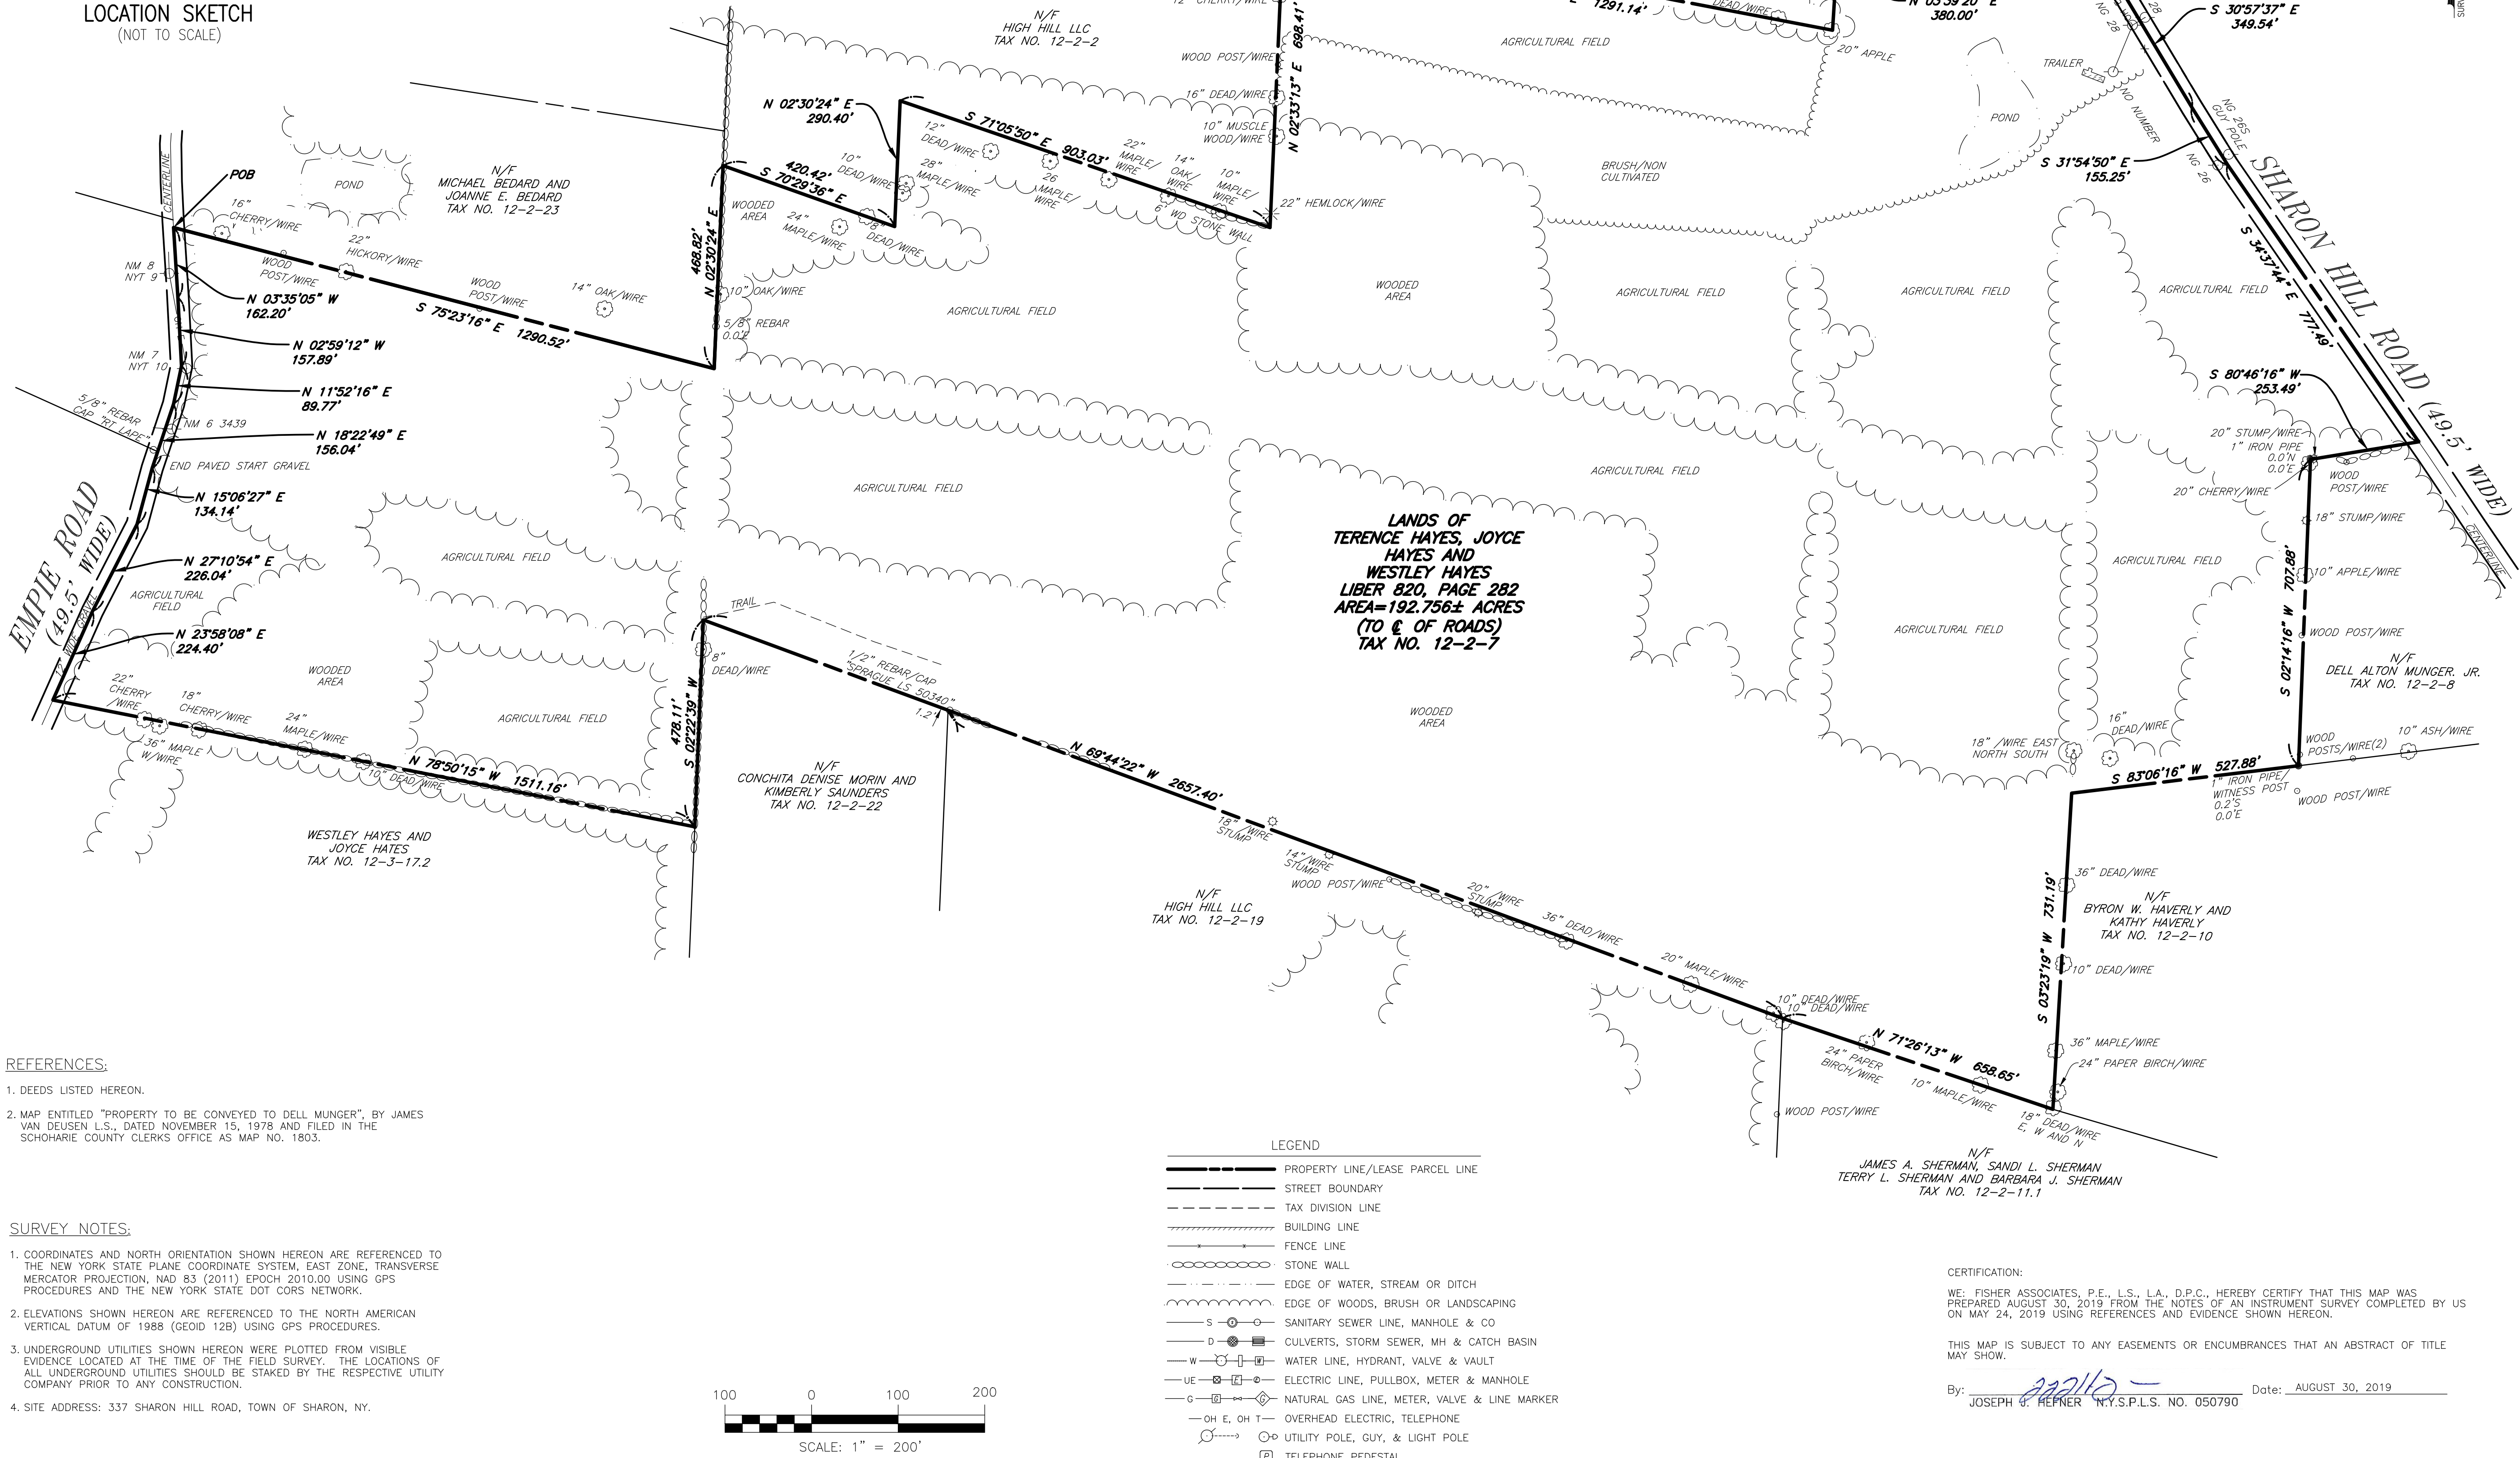

REFERENCES:

- DEEDS LISTED HEREON.
- MAP ENTITLED "PROPERTY TO BE CONVEYED TO DELL MUNGER", BY JAMES VAN DEUSEN L.S., DATED NOVEMBER 15, 1978 AND FILED IN THE SCHOHARIE COUNTY CLERKS OFFICE AS MAP NO. 1803.

SURVEY NOTES:


- COORDINATES AND NORTH ORIENTATION SHOWN HEREON ARE REFERENCED TO THE NEW YORK STATE PLANE COORDINATE SYSTEM, EAST ZONE, TRANSVERSE MERCATOR PROJECTION, NAD 83 (2011) EPOCH 2010.00 USING GPS PROCEDURES AND THE NEW YORK STATE DOT COPS NETWORK.
- ELEVATIONS SHOWN HEREON ARE REFERENCED TO THE NORTH AMERICAN VERTICAL DATUM OF 1988 (GEOID 12B) USING GPS PROCEDURES.
- UNDERGROUND UTILITIES SHOWN HEREON WERE PLOTTED FROM VISIBLE EVIDENCE LOCATED AT THE TIME OF THE FIELD SURVEY. THE LOCATIONS OF ALL UNDERGROUND UTILITIES SHOULD BE STAKED BY THE RESPECTIVE UTILITY COMPANY PRIOR TO ANY CONSTRUCTION.
- SITE ADDRESS: 337 SHARON HILL ROAD, TOWN OF SHARON, NY.

LEGEND	
	PROPERTY LINE/LEASE PARCEL LINE
	STREET BOUNDARY
	TAX DIVISION LINE
	BUILDING LINE
	FENCE LINE
	STONE WALL
	EDGE OF WATER, STREAM OR DITCH
	EDGE OF WOODS, BRUSH OR LANDSCAPING
	SANITARY SEWER LINE, MANHOLE & CO
	CULVERTS, STORM SEWER, MH & CATCH BASIN
	WATER LINE, HYDRANT, VALVE & VAULT
	ELECTRIC LINE, PULLBOX, METER & MANHOLE
	NATURAL GAS LINE, METER, VALVE & LINE MARKER
	OVERHEAD ELECTRIC, TELEPHONE
	UTILITY POLE, GUY, & LIGHT POLE
	TELEPHONE PEDESTAL

CERTIFICATION:
WE, FISHER ASSOCIATES, P.E., L.S., L.A., D.P.C., HEREBY CERTIFY THAT THIS MAP WAS PREPARED AUGUST 30, 2019 FROM THE NOTES OF AN INSTRUMENT SURVEY COMPLETED BY US ON MAY 24, 2019 USING REFERENCES AND EVIDENCE SHOWN HEREON.
THIS MAP IS SUBJECT TO ANY EASEMENTS OR ENCUMBRANCES THAT AN ABSTRACT OF TITLE MAY SHOW.

By: JOSEPH G. HEFNER N.Y.S.P.L.S. NO. 050790 Date: AUGUST 30, 2019

PROJECT		TOWN OF SHARON, SCHOHARIE COUNTY	
SCHOHARIE SOLAR FARM		STATE OF NEW YORK	
TAX ACCOUNT #12.00-2.7		BOUNDARY SURVEY	
DRAWING NO.		FA-4	
SHEET 1 OF 1		DATE	
DESCRIPTION		REV	
7		1	
6		2	
5		3	
4		4	
3		5	
2		6	
1		7	
COPYRIGHT © 2019 FISHER ASSOCIATES, P.E., L.S., L.A., D.P.C. New York State Education Law, Section 1902(4) requires that the title of the map be for any person, unless the title is the name of the person who is a licensed professional engineer or land surveyor, to alter on item in any way. If an item bearing the seal of said the offering engineer or land surveyor has been altered, the alteration shall be noted by the engineer or land surveyor, and a specific description of the alteration.		ISSUE DATE AUG. 2019	
FA PROJECT NO. 190242		PROJECT MANAGER J. HEFNER	
DRAWN BY M. MILLER		SCALE 1"=200'	
STATE OF NEW YORK JOSEPH A. HEFNER LICENSED LAND SURVEYOR		FISHER ASSOCIATES WWW.FISHERASSOC.COM	

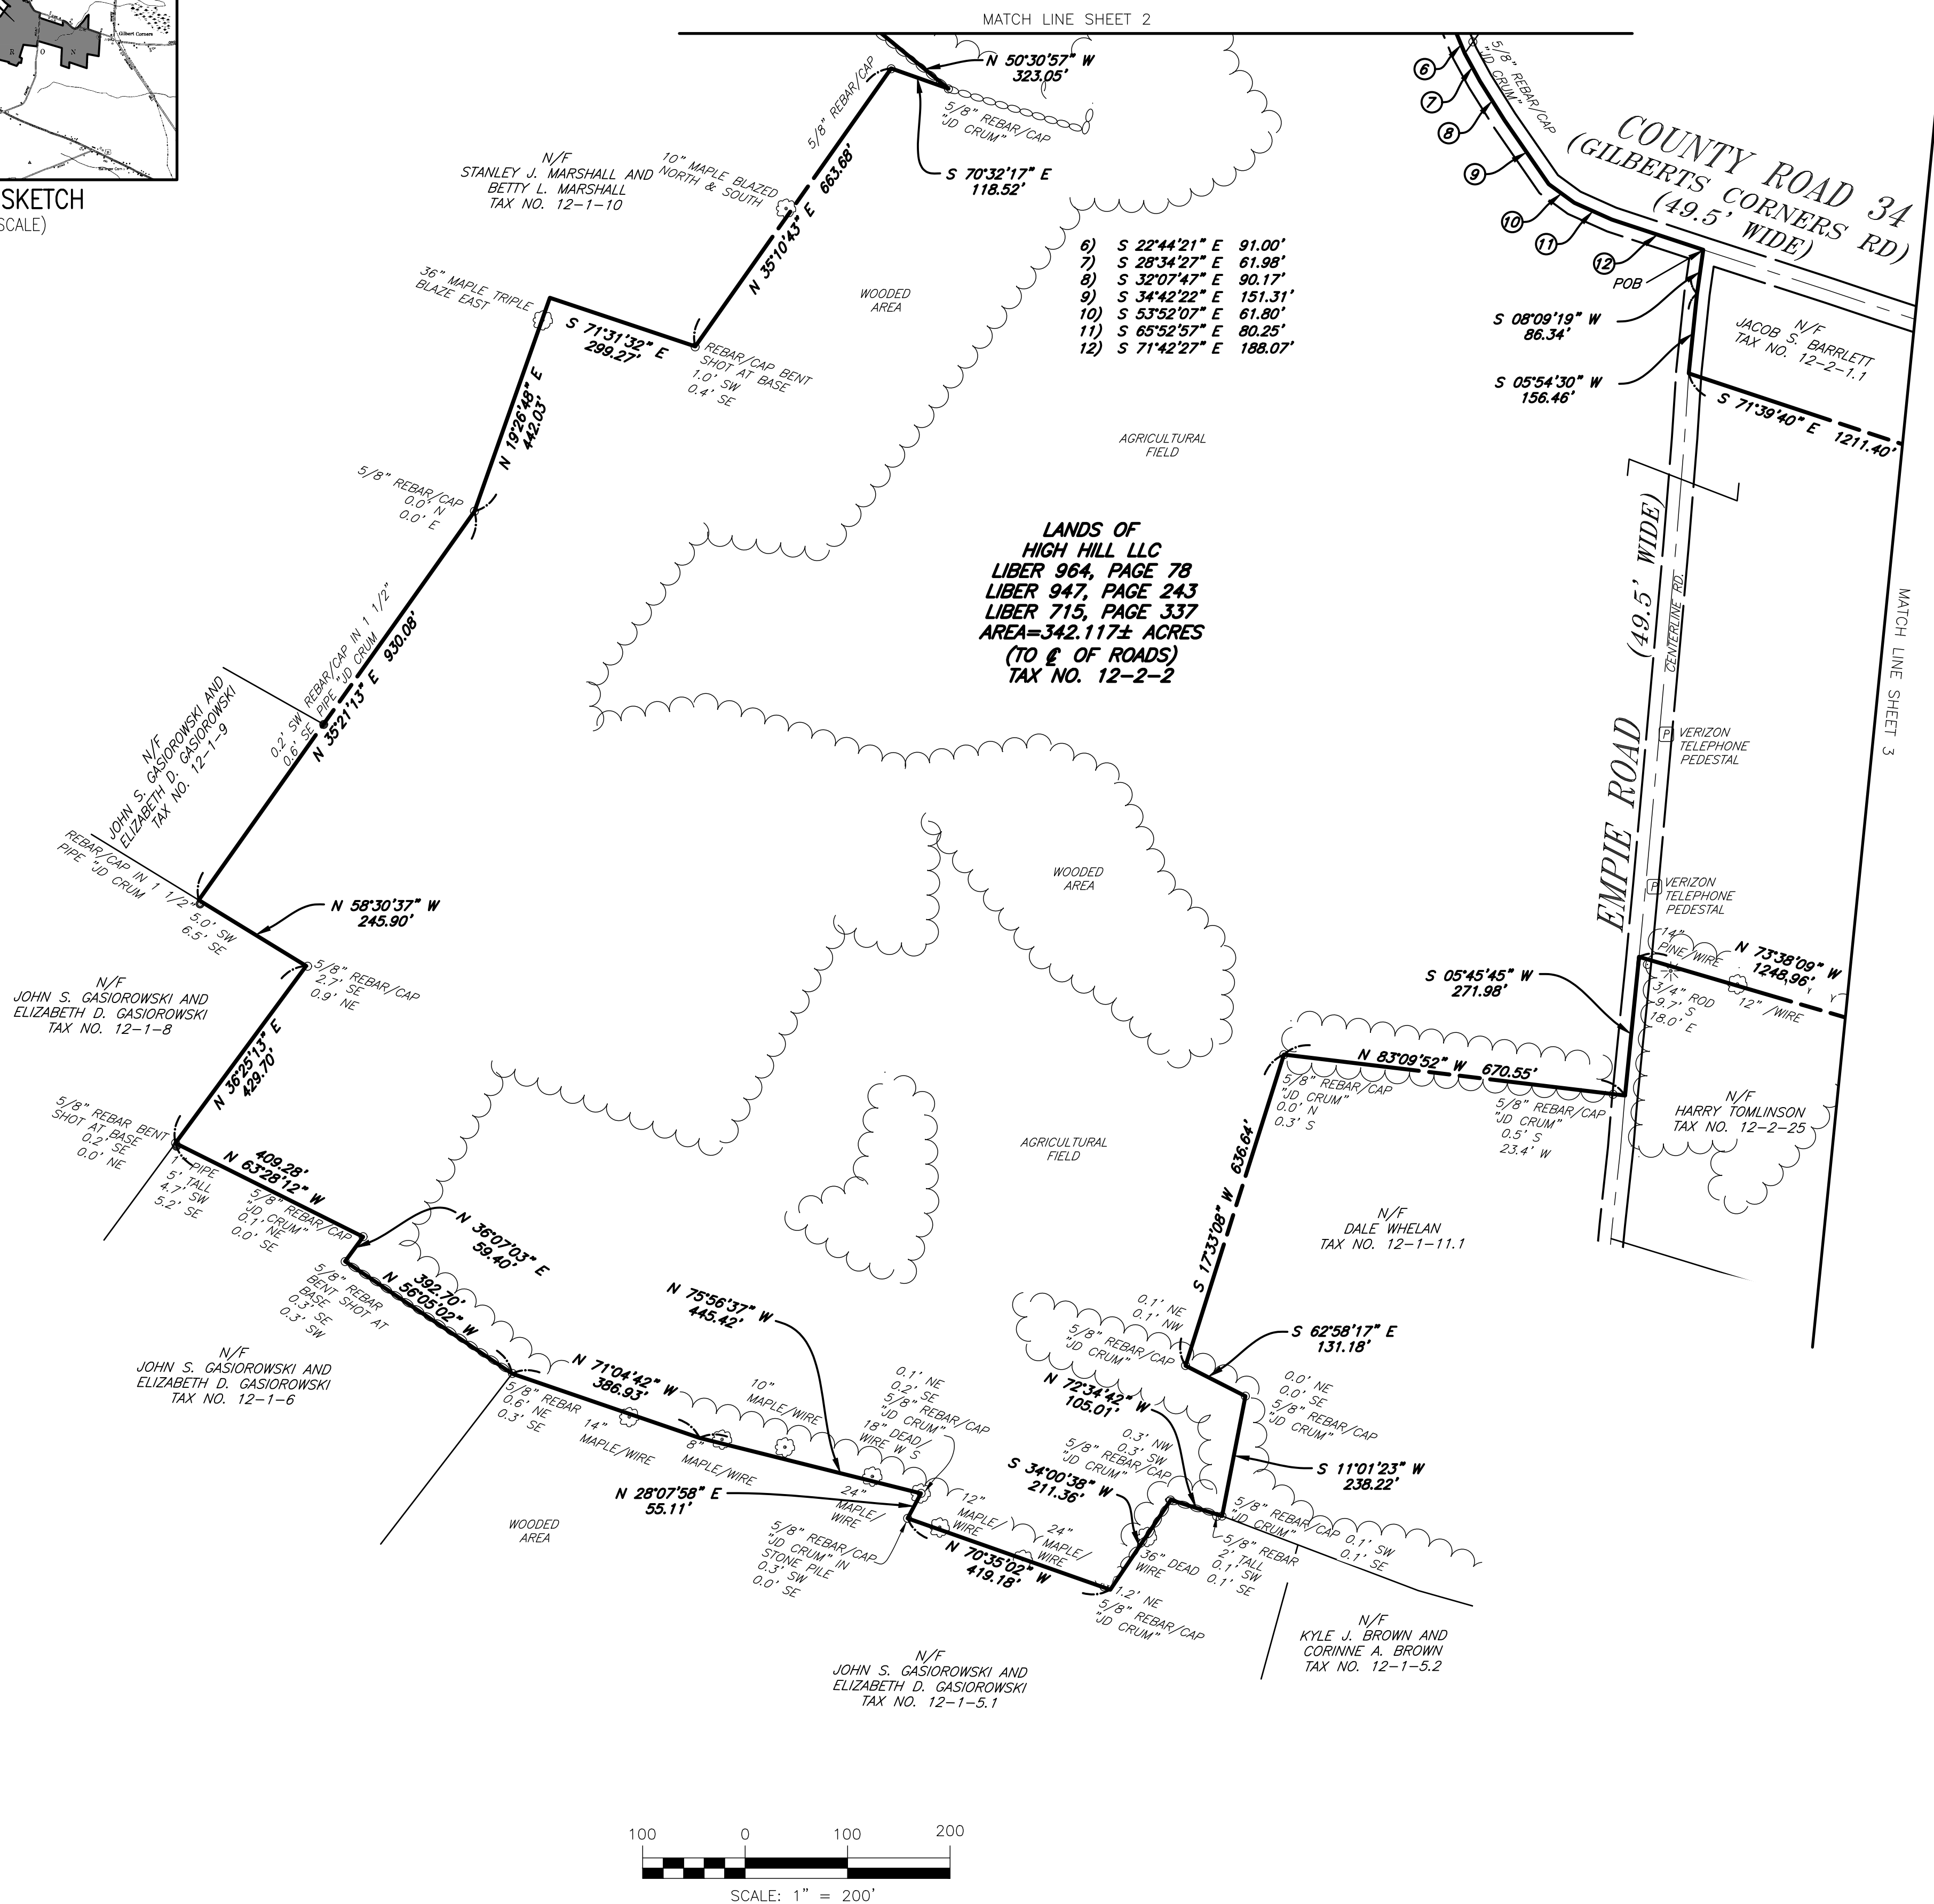

— SURVEY NOTE 1 —

- ### LEGEND
- | | |
|--|--|
| | PROPERTY LINE/LEASE PARCEL LINE |
| | STREET BOUNDARY |
| | TAX DIVISION LINE |
| | BUILDING LINE |
| | FENCE LINE |
| | STONE WALL |
| | EDGE OF WATER, STREAM OR DITCH |
| | EDGE OF WOODS, BRUSH OR LANDSCAPING |
| | SANITARY SEWER LINE, MANHOLE & CO |
| | CULVERTS, STORM SEWER, MH & CATCH BASIN |
| | WATER LINE, HYDRANT, VALVE & VAULT |
| | ELECTRIC LINE, PULLBOX, METER & MANHOLE |
| | NATURAL GAS LINE, METER, VALVE & LINE MARKER |
| | OVERHEAD ELECTRIC, TELEPHONE |
| | UTILITY POLE, GUY, & LIGHT POLE |
| | TELEPHONE PEDESTAL |

SURVEY NOTES:

1. COORDINATES AND NORTH ORIENTATION SHOWN HEREON ARE REFERENCED TO THE NEW YORK STATE PLANE COORDINATE SYSTEM, EAST ZONE, TRANSVERSE MERCATOR PROJECTION, NEW YORK 2011 EPOCH 2010.00 USING GPS PROCEDURES AND THE NEW YORK STATE NOT CORS NETWORK.
2. ELEVATIONS SHOWN HEREON ARE REFERENCED TO THE MEAN AMERICAN VERTICAL DATUM OF 1988 (GEOID 12B) USING GPS PROCEDURES.
3. UNDERGROUND UTILITIES SHOWN HEREON WERE PLOTTED FROM VISIBLE EVIDENCE LOCATED AT THE SURFACE. THE ACCURACY OF THE LOCATIONS OF ALL UNDERGROUND UTILITIES SHOULD BE STAKED BY THE RESPECTIVE UTILITY COMPANY PRIOR TO ANY CONSTRUCTION.
4. SITE ADDRESS: 555 GILBERTS CORNERS ROAD, TOWN OF SHARON, NY.

REFERENCES:

1. DEEDS LISTED HEREON.
2. MAP ENTITLED "A SURVEY FOR WILLIAM SPEELER" BY JOANNE DARCEY CRUM L.S., DATED AUGUST 12 1990 AND FILED IN THE SCHOGHARIE COUNTY CLERKS' OFFICE AS MAP NO. 3114-2.
3. MAP ENTITLED "SURVEY MAP OF LANDS TO BE CONVEYED TO WILLIAM SPEELER" BY JOHN FERGUSON P.D. DATED MAY 29, 1979 AND FILED IN THE SCHOGHARIE COUNTY CLERKS' OFFICE AS MAP NO. 1780.
4. MAP ENTITLED "A SURVEY FOR WILLIAM SPEELER" BY JOANNE DARCEY CRUM L.S., DATED JULY 12 1990 AND FILED IN THE SCHOGHARIE COUNTY CLERKS' OFFICE AS MAP NO. 3024.
5. MAP ENTITLED "A SURVEY FOR ERIC DOLEN" BY JOANNE DARCEY CRUM L.S., DATED AUGUST 12 1990 AND FILED IN THE SCHOGHARIE COUNTY CLERKS' OFFICE AS MAP NO. 3501-2.
6. MAP ENTITLED "A SURVEY FOR JOSEPH L. HARTLIEB" BY RICHARD T. LAPE L.S., DATED NOVEMBER 30, 1988 AND FILED IN THE SCHOGHARIE COUNTY CLERKS' OFFICE AS MAP NO. 4096.

CERTIFICATION:

WE, FISHER ASSOCIATES, P.E., L.S., L.A., D.P.C., HEREBY CERTIFY THAT THIS MAP WAS PREPARED AUGUST 30, 2019 FROM THE NOTES OF AN INSTRUMENT SURVEY COMPLETED BY US ON MAY 24, 2019 USING REFERENCES AND EVIDENCE SHOWN HEREON.

THIS MAP IS SUBJECT TO ANY EASEMENTS OR ENCUMBRANCES THAT AN ABSTRACT OF TITLE MAY SHOW.

By: JOSEPH J. HEFNER N.Y.S.P.L.S. NO. 050790 Date: AUGUST 30, 2019


[illegible]

7	COPYRIGHT © 2019 FISHER ASSOCIATES, P.E., L.S., L.A., D.P.C.
6	
5	
4	
3	
2	
1	New York State Education Law Section 7209 states that it is a violation of the law for any person who is acting under the direction of a licensed professional engineer or land surveyor, to alter on item in any way, if on item bearing the seal of an engineer or land surveyor is altered, the altering engineer or land surveyor and the altering engineer or land surveyor's name and the date of such alteration, and the notation "altered by" followed by the altering engineer or land surveyor's signature and the date of such alteration, and a specific description of the alteration.
REV	

FA PROJECT NO. **190242**
PROJECT MANAGER
J. HEFNER

DRAWN BY
M. MILLER
SCALE
1"=200'

ISSUE DATE
AUG. 2019

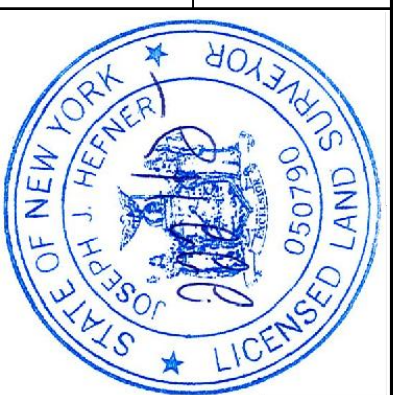



PROJECT SCHOHARIE SOLAR FARM TAX ACCOUNT #12.00-2-2 TOWN OF SHARON, SCHOHARIE COUNTY STATE OF NEW YORK	TITLE OF DRAWING BOUNDARY SURVEY
--	-------------------------------------

DRAWING NO.

FA-5

SHEET 1 OF 3

FILE NAME: H:\Projects\190242-00-Schoharie_Solar\Sur\CAD\FA-5.dwg
DATE/TIME: 9/2/2019 9:23:49 AM
USER: Joseph Hefner

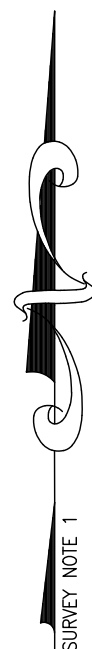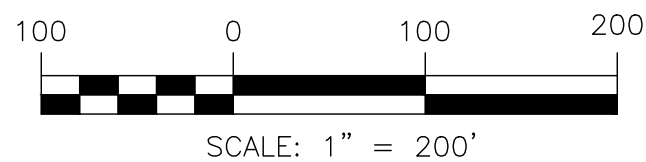

- ### LEGEND
- | | |
|--|--|
| | PROPERTY LINE/LEASE PARCEL LINE |
| | STREET BOUNDARY |
| | TAX DIVISION LINE |
| | BUILDING LINE |
| | FENCE LINE |
| | STONE WALL |
| | EDGE OF WATER, STREAM OR DITCH |
| | EDGE OF WOODS, BRUSH OR LANDSCAPING |
| | SANITARY SEWER LINE, MANHOLE & CO |
| | CULVERTS, STORM SEWER, MH & CATCH BASIN |
| | WATER LINE, HYDRANT, VALVE & VAULT |
| | ELECTRIC LINE, PULLBOX, METER & MANHOLE |
| | NATURAL GAS LINE, METER, VALVE & LINE MARKER |
| | OVERHEAD ELECTRIC, TELEPHONE |
| | UTILITY POLE, GUY, & LIGHT POLE |
| | TELEPHONE PEDESTAL |

SURVEY NOTES:

1. COORDINATES AND NORTH ORIENTATION SHOWN HEREON ARE REFERENCED TO THE NEW YORK STATE PLANE COORDINATE SYSTEM, EAST ZONE, TRANSVERSE MERCATOR PROJECTION, NAD 83 (2011) EPOCH 2010.00 USING GPS PROCEDURES AND THE NEW YORK STATE DOT CORS NETWORK.
2. ELEVATIONS SHOWN HEREON ARE REFERENCED TO THE NORTH AMERICAN VERTICAL DATUM OF 1988 (GEOID 128) USING GPS PROCEDURES.
3. UNDERGROUND UTILITIES SHOWN HEREON WERE PLOTTED FROM VISIBLE EVIDENCE AND THE EVIDENCE WAS OBTAINED FROM DOT SURVEYS. THE LOCATIONS OF ALL UNDERGROUND UTILITIES SHOULD BE STAKED BY THE RESPECTIVE UTILITY COMPANY PRIOR TO ANY CONSTRUCTION.
4. SITE ADDRESS: 555 GILBERTS CORNERS ROAD, TOWN OF SHARON, NY.

CERTIFICATION:

WE, FISHER ASSOCIATES, P.E., L.S., L.A., D.P.C., HEREBY CERTIFY THAT THIS MAP WAS PREPARED AUGUST 30, 2019 FROM THE NOTES OF AN INSTRUMENT SURVEY COMPLETED BY US ON MAY 24, 2019 USING REFERENCES AND EVIDENCE SHOWN HEREON.

THIS MAP IS SUBJECT TO ANY EASEMENTS OR ENCUMBRANCES THAT AN ABSTRACT OF TITLE MAY SHOW.


By: JOSEPH J. HEFNER N.Y.S.P.L.S. NO. 050790 Date: AUGUST 30, 2019

REV	DESCRIPTION	DATE	BY
1	If an item bearing the seal of approval of the National Association of Professional Engineers or Land Surveyors is altered or modified, the notation "Altered by [insert name of the person making the alteration], and a specific description of the alteration."		
2			
3			
4			
5			
6			
7			

FA PROJECT NO.
190242
PROJECT MANAGER
J. J. HEFNER

DRAWN BY
M. MILLER
SCALE
1"=200'

ISSUE DATE
AUG. 2019

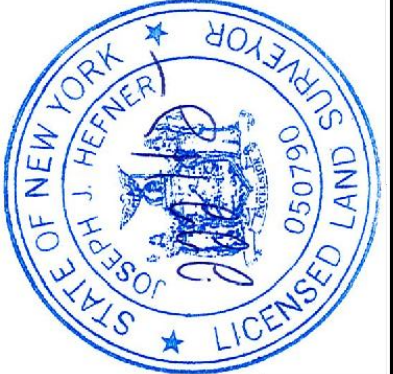

PROJECT
SCHOHARIE SOLAR FARM
TAX ACCOUNT #12.00-2-2
TOWN OF SHARON, SCHOHARIE COUNTY
STATE OF NEW YORK


TITLE OF DRAWING
BOUNDARY SURVEY

DRAWING NO


FA-5

SHEET 2 OF 3

FILE NAME: H:\Projects\190242-00-Schoharie_Solar\Sur\CAD\FA-5.dwg
DATE/TIME: 9/2/2019 9:23:50 AM
USER: Joseph Hefner

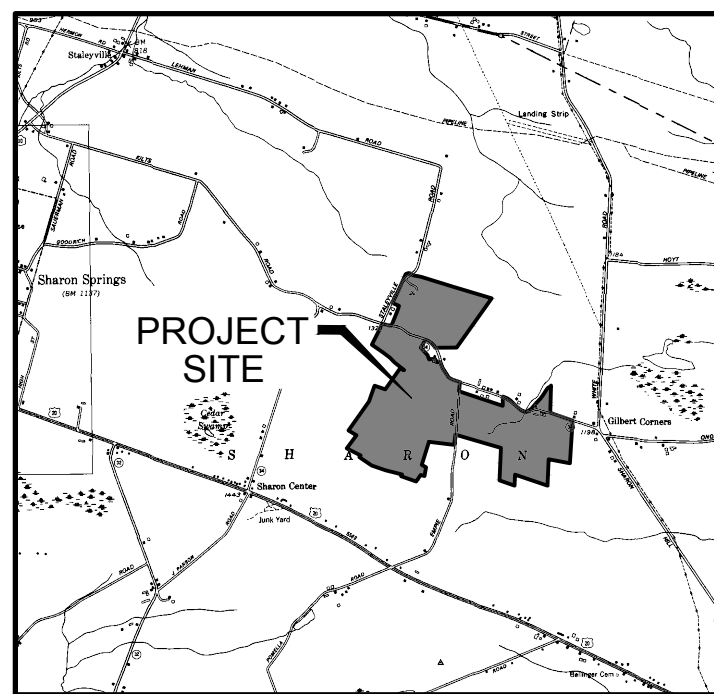

LOCATION SKETCH
(NOT TO SCALE)

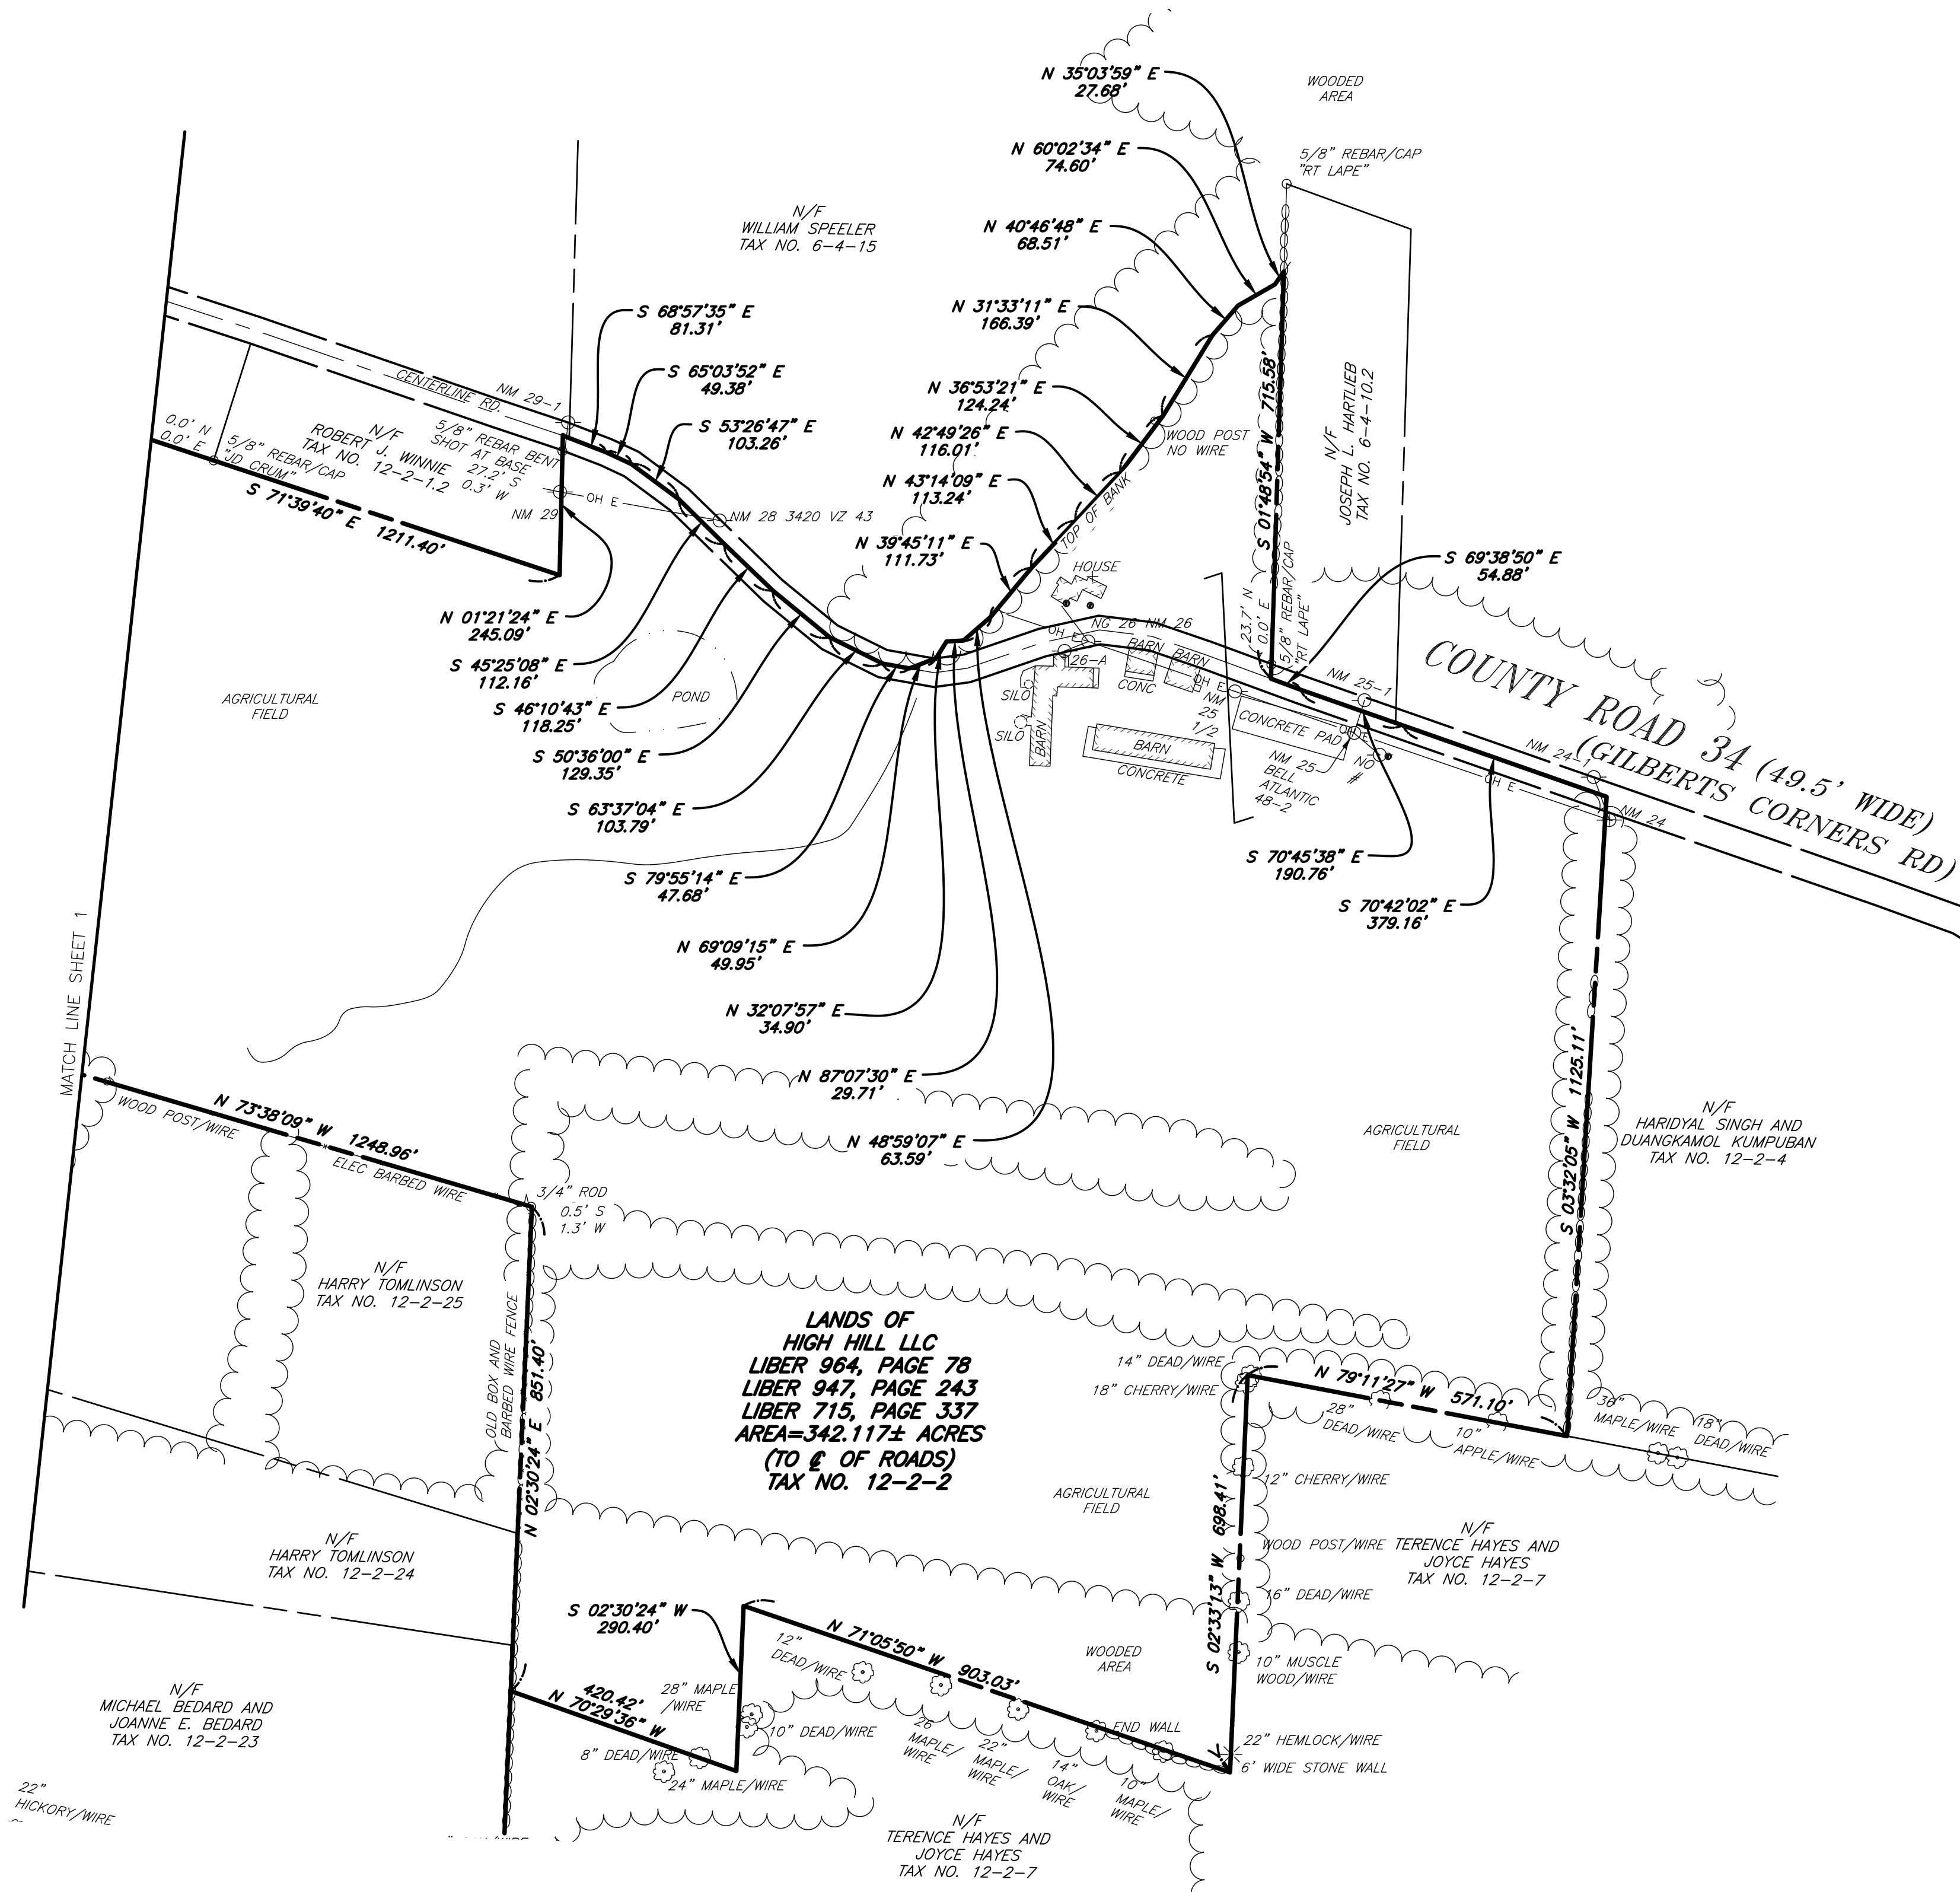

SURVEY NOTE 1

LEGEND

	PROPERTY LINE/LEASE PARCEL LINE
	STREET BOUNDARY
	TAX DIVISION LINE
	BUILDING LINE
	FENCE LINE
	STONE WALL
	EDGE OF WATER, STREAM OR DITCH
	EDGE OF WOODS, BRUSH OR LANDSCAPING
	SANITARY SEWER LINE, MANHOLE & CO
	CULVERTS, STORM SEWER, MH & CATCH BASIN
	WATER LINE, HYDRANT, VALVE & VAULT
	ELECTRIC LINE, PULLBOX, METER & MANHOLE
	NATURAL GAS LINE, METER, VALVE & LINE MARKER
	OVERHEAD ELECTRIC, TELEPHONE
	UTILITY POLE, GUY, & LIGHT POLE
	TELEPHONE PEDESTAL

SURVEY NOTES:

1. COORDINATES AND NORTH ORIENTATION SHOWN HEREON ARE REFERENCED TO THE NEW YORK STATE PLANE COORDINATE SYSTEM, EAST ZONE, TRANSVERSE MERCATOR PROJECTION, NAD 83 (2011) EPOCH 2010.00 USING GPS PROCEDURES AND THE NEW YORK STATE DOT CORS NETWORK.
2. ELEVATIONS SHOWN HEREON ARE REFERENCED TO THE NORTH AMERICAN VERTICAL DATUM OF 1988 (GEOID 12B) USING GPS PROCEDURES.
3. UNDERGROUND UTILITIES SHOWN HEREON WERE PLOTTED FROM VISIBLE EVIDENCE LOCATED AT THE TIME OF THE FIELD SURVEY. THE LOCATIONS OF ALL UNDERGROUND UTILITIES SHOULD BE STAKED BY THE RESPECTIVE UTILITY COMPANY PRIOR TO ANY CONSTRUCTION.
4. SITE ADDRESS: 555 GILBERTS CORNERS ROAD, TOWN OF SHARON, NY.


CERTIFICATION:

WE, FISHER ASSOCIATES, P.E., L.S., L.A., D.P.C., HEREBY CERTIFY THAT THIS MAP WAS PREPARED AUGUST 30, 2019 FROM THE NOTES OF AN INSTRUMENT SURVEY COMPLETED BY US ON MAY 24, 2019 USING REFERENCES AND EVIDENCE SHOWN HEREON.

THIS MAP IS SUBJECT TO ANY EASEMENTS OR ENCUMBRANCES THAT AN ABSTRACT OF TITLE MAY SHOW.

By: JOSEPH J. HEFNER N.Y.S.P.L.S. NO. 050790 Date: AUGUST 30, 2019

FILE NAME: H:\Projects\190242-00-Schoharie_Solar\Sur\CAD\FA-5.dwg
DATE/TIME: 9/2/2019 9:23:51 AM
USER: Joseph Hetner

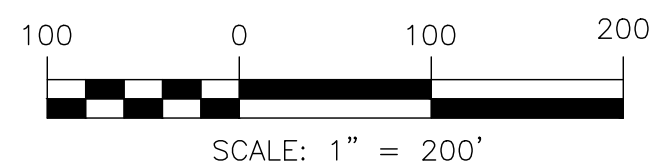


DRAWING NO. FA-5 SHEET 3 OF 3	PROJECT SCHOHARIE SOLAR FARM TAX ACCOUNT #12.00-2-2 TOWN OF SHARON, SCHOHARIE COUNTY STATE OF NEW YORK	 FISHER ASSOCIATES WWW.FISHERASSOC.COM		FA PROJECT NO.	COPYRIGHT © 2019 BY P.E. L.S. LA, D.P.C. New York State Excavation Law Section 7220 states that it is a violation of this law to excavate or remove any site acting under the direction of a licensed professional engineer or surveyor, to alter or remove any survey, to alter an item in any way, or to alter the seal of an engineering or land surveying and planning professional, without their prior written consent and their signature and the date of such specific description of the alteration.	7		
				190242		6		
				PROJECT MANAGER		5		
				J. HEFFNER		4		
						3		
DRAWN BY	2							
M. MILLER	1							
SCALE	REV							
1"=200'	DATE							
	AUG. 2019		BY					




1. DEEDS LISTED HEREON.


2. MAP ENTITLED "PLAT OF A SURVEY FOR HIGH HILL, LLC BY DUANE D SPRAGUE, PLS DATED MARCH 22, 2013 AND FILED IN THE SCHOHARIE COUNTY CLERKS OFFICE AS MAP NO. 5500.
3. MAP ENTITLED "PLAT OF A SURVEY FOR WESLEY J. & NORMA J. ULLMAN", BY DUANE D SPRAGUE, PLS DATED APRIL 20, 2005 AND FILED IN THE SCHOHARIE COUNTY CLERKS OFFICE AS MAP NO. 4665.
4. MAP ENTITLED "SURVEY MAP OF LANDS OF WESLEY J. & NORMA J. ULLMAN", BY WILLIAM J. SYMOLON, JR., LS DATED MAY 23, 2012 AND FILED IN THE SCHOHARIE COUNTY CLERKS OFFICE AS MAP NO. 5450.
5. MAP ENTITLED "A SURVEY FOR ALTON D. MAKELY & MATTHEW D. LODER" BY RICHARD T. LAPE L.S., DATED AUGUST 31, 2005 AND FILED IN THE SCHOHARIE COUNTY CLERKS OFFICE AS MAP NO. 4749.
6. APPROPRIATION MAP PREPARED BY "THE NEW YORK STATE DEPARTMENT OF PUBLIC WORKS FOR THE SHARON SPRINGS--SHARON S.H. 5569, MAP 20, PARCEL 29, LANDS TO BE ACQUIRED" DATED MARCH 26, 1946.

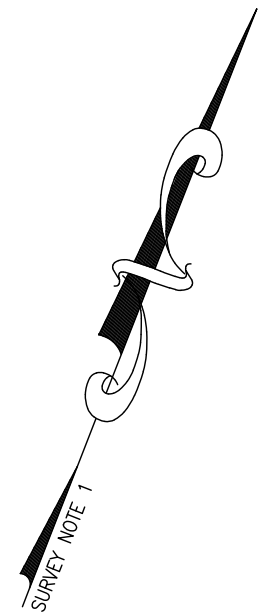

MATCH LINE TO SHEET 2

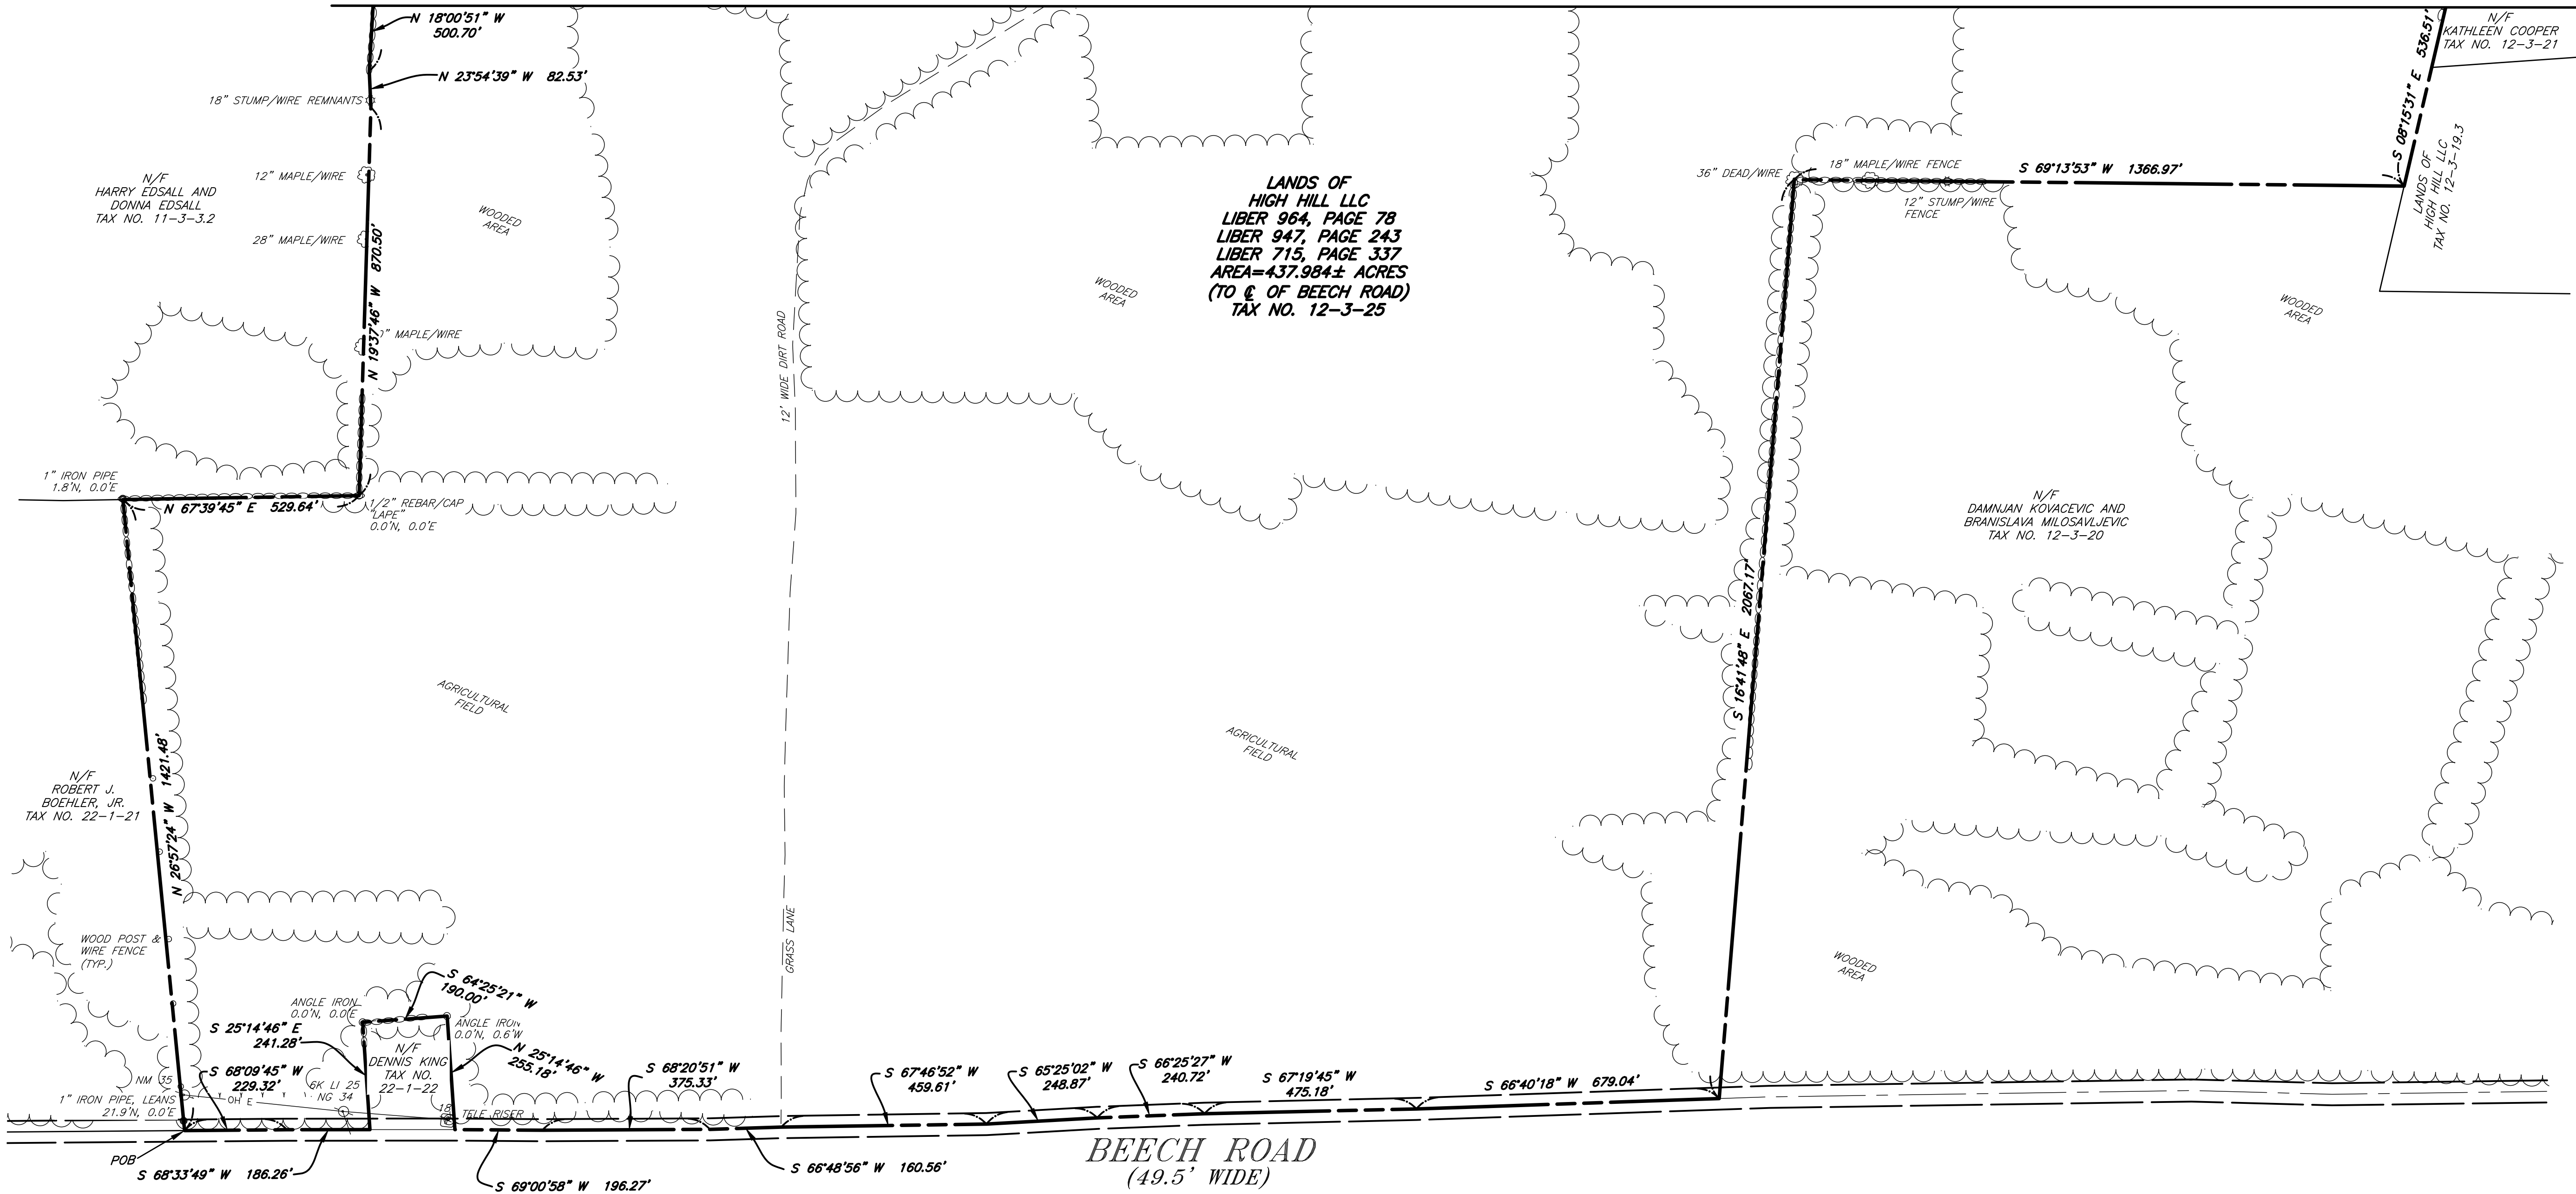

1. COORDINATES AND NORTH ORIENTATION SHOWN HEREON ARE REFERENCED TO THE NEW YORK STATE PLANE COORDINATE SYSTEM, EAST ZONE, TRANSVERSE MERCATOR PROJECTION, NAD 83, UTM ZONE 18Q UH, 2011.00 USING GPS PROCEDURES AND THE NEW YORK STATE DOT CORS NETWORK.
2. ELEVATIONS SHOWN HEREON ARE REFERENCED TO THE NORTH AMERICAN VERTICAL DATUM OF 1988 (GEOID 12B) USING GPS PROCEDURES.
3. UNDERGROUND UTILITIES SHOWN HEREON WERE PLOTTED FROM VISIBLE EVIDENCE LOCATED AT THE TIME OF THE FIELD SURVEY. THE LOCATIONS OF ALL UNDERGROUND UTILITIES SHOULD BE STAKED BY THE RESPECTIVE UTILITY COMPANY PRIOR TO ANY CONSTRUCTION.
4. SITE ADDRESS: 286 POMELLA DRIVE, TOWN OF SHARON, NY.

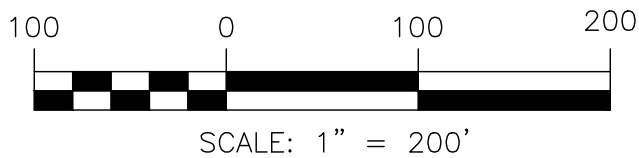

	PROPERTY LINE/LEASE PARCEL LINE		SANITARY SEWER LINE, MANHOLE & CO
	STREET BOUNDARY		CULVERTS, STORM SEWER, MH & CATCH BASIN
	TAX DIVISION LINE		WATER LINE, HYDRANT, VALVE & VAULT
	BUILDING LINE		ELECTRIC LINE, PULLBOX, METER & MANHOLE
	FENCE LINE		NATURAL GAS LINE, METER, VALVE & LINE MARKER
	STONE WALL		OVERHEAD ELECTRIC, TELEPHONE
	EDGE OF WATER, STREAM OR DITCH		UTILITY POLE, GUY, & LIGHT POLE
	EDGE OF WOODS, BRUSH OR LANDSCAPING		TELEPHONE PEDESTAL

CERTIFICATION:

WE: FISHER ASSOCIATES, P.E., L.S., L.A., D.P.C., HEREBY CERTIFY THAT THIS MAP WAS PREPARED AUGUST 30, 2019 FROM THE NOTES OF AN INSTRUMENT SURVEY COMPLETED BY US ON MAY 24, 2019 USING REFERENCES AND EVIDENCE SHOWN HEREON.


THIS MAP IS SUBJECT TO ANY EASEMENTS OR ENCUMBRANCES THAT AN ABSTRACT OF TITLE MAY SHOW.

By: JOSEPH J. HEFNER N.Y.S.P.L.S. NO. 050790 Date: AUGUST 30, 2019

PROJECT SCHOHARIE SOLAR FARM TAX ACCOUNT #12.00.3-25 TOWN OF SHARON, SCHOHARIE COUNTY STATE OF NEW YORK	TITLE OF DRAWING BOUNDARY SURVEY	DRAWING NO. FA-6		SHEET 1 OF 2	
					
		PROJECT NO. 190242		ISSUE DATE AUG. 2019	
		PROJECT MANAGER J. HEFNER		DRAWN BY M. MILLER	
		SCALE 1"=200'		REV 1	
COPYRIGHT © 2019 FISHER ASSOCIATES, P.E., L.S., L.A., D.P.C.		New York State Education Law Section this law for any purpose, unless the signed and sealed by a duly licensed professional engineer or land surveyor, to alter on item in any way. If on item bearing the seal of said the drafting engineer or land surveyor the notation "Noted by" followed by the name of the person making such alteration, and a specific description of the alteration.		DATE	BY



1. COORDINATES AND NORTH ORIENTATION SHOWN HEREON ARE REFERENCED TO THE NEW YORK STATE PLANE COORDINATE SYSTEM, EAST ZONE, TRANSVERSE MERCATOR PROJECTION, NAD 83 (2011) EPOCH 2010.00 USING GPS PROCEDURES AND THE NEW YORK STATE DOT CORS NETWORK.
2. ELEVATIONS SHOWN HEREON ARE REFERENCED TO THE NORTH AMERICAN VERTICAL DATUM OF 1988 (GEOID 12B) USING GPS PROCEDURES.
3. UNDERGROUND UTILITIES SHOWN HEREON WERE PLOTTED FROM VISIBLE EVIDENCE LOCATED AT THE TIME OF THE FIELD SURVEY. THE LOCATIONS OF ALL UNDERGROUND UTILITIES SHOULD BE STAKED BY THE RESPECTIVE UTILITY COMPANY PRIOR TO ANY CONSTRUCTION.
4. SITE ADDRESS: 286 POMELELLA DRIVE, TOWN OF SHARON, NY.

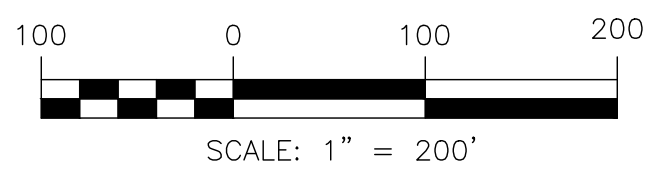

	PROPERTY LINE/LEASE PARCEL LINE		SANITARY SEWER LINE, MANHOLE & CO
	STREET BOUNDARY		CULVERTS, STORM SEWER, MH & CATCH BASIN
	TAX DIVISION LINE		WATER LINE, HYDRANT, VALVE & VAULT
	BUILDING LINE		ELECTRIC LINE, PULLBOX, METER & MANHOLE
	FENCE LINE		NATURAL GAS LINE, METER, VALVE & LINE MARKER
	STONE WALL		OVERHEAD ELECTRIC, TELEPHONE
	EDGE OF WATER, STREAM OR DITCH		UTILITY POLE, GUY, & LIGHT POLE
	EDGE OF WOODS, BRUSH OR LANDSCAPING		TELEPHONE PEDESTAL

WE, FISHER ASSOCIATES, P.E., L.S., L.A., D.P.C., HEREBY CERTIFY THAT THIS MAP WAS PREPARED AUGUST 30, 2019 FROM THE NOTES OF AN INSTRUMENT SURVEY COMPLETED BY US ON MAY 24, 2019 USING REFERENCES AND EVIDENCE SHOWN HEREON.


By: JOSEPH J. HEFNER N.Y.S.P.L.S. NO. 050790 Date: AUGUST 30, 2019

DRAWING NO.



FA-6

SHEET 2 OF 2

PROJECT SCHOHARIE SOLAR FARM TAX ACCOUNT #12.00-2-19 TOWN OF SHARON, SCHOHARIE COUNTY STATE OF NEW YORK	TITLE OF DRAWING BOUNDARY SURVEY
---	-------------------------------------

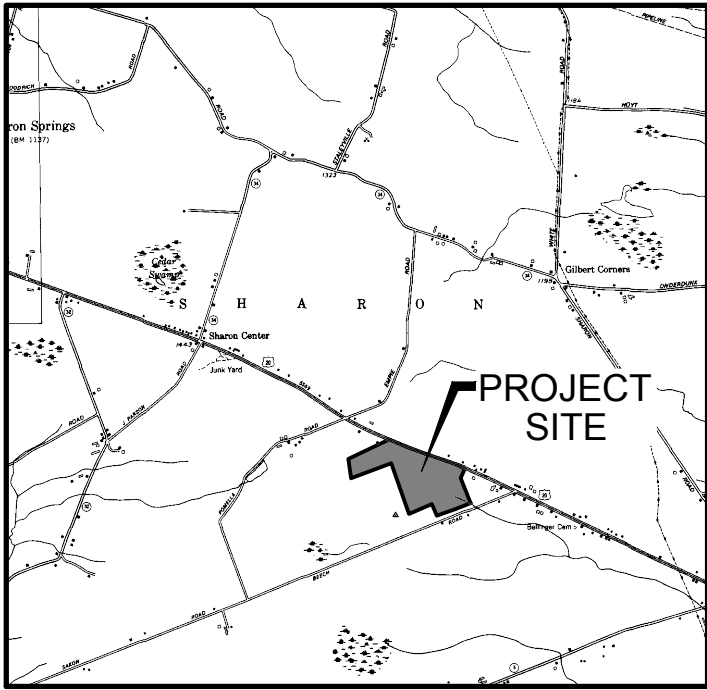

LOCATION SKETCH
(NOT TO SCALE)

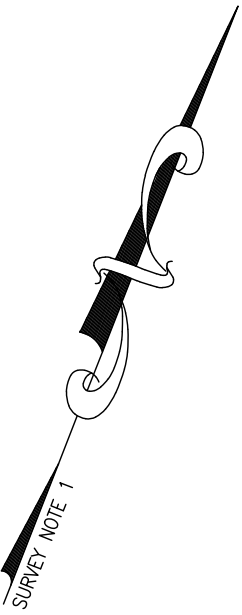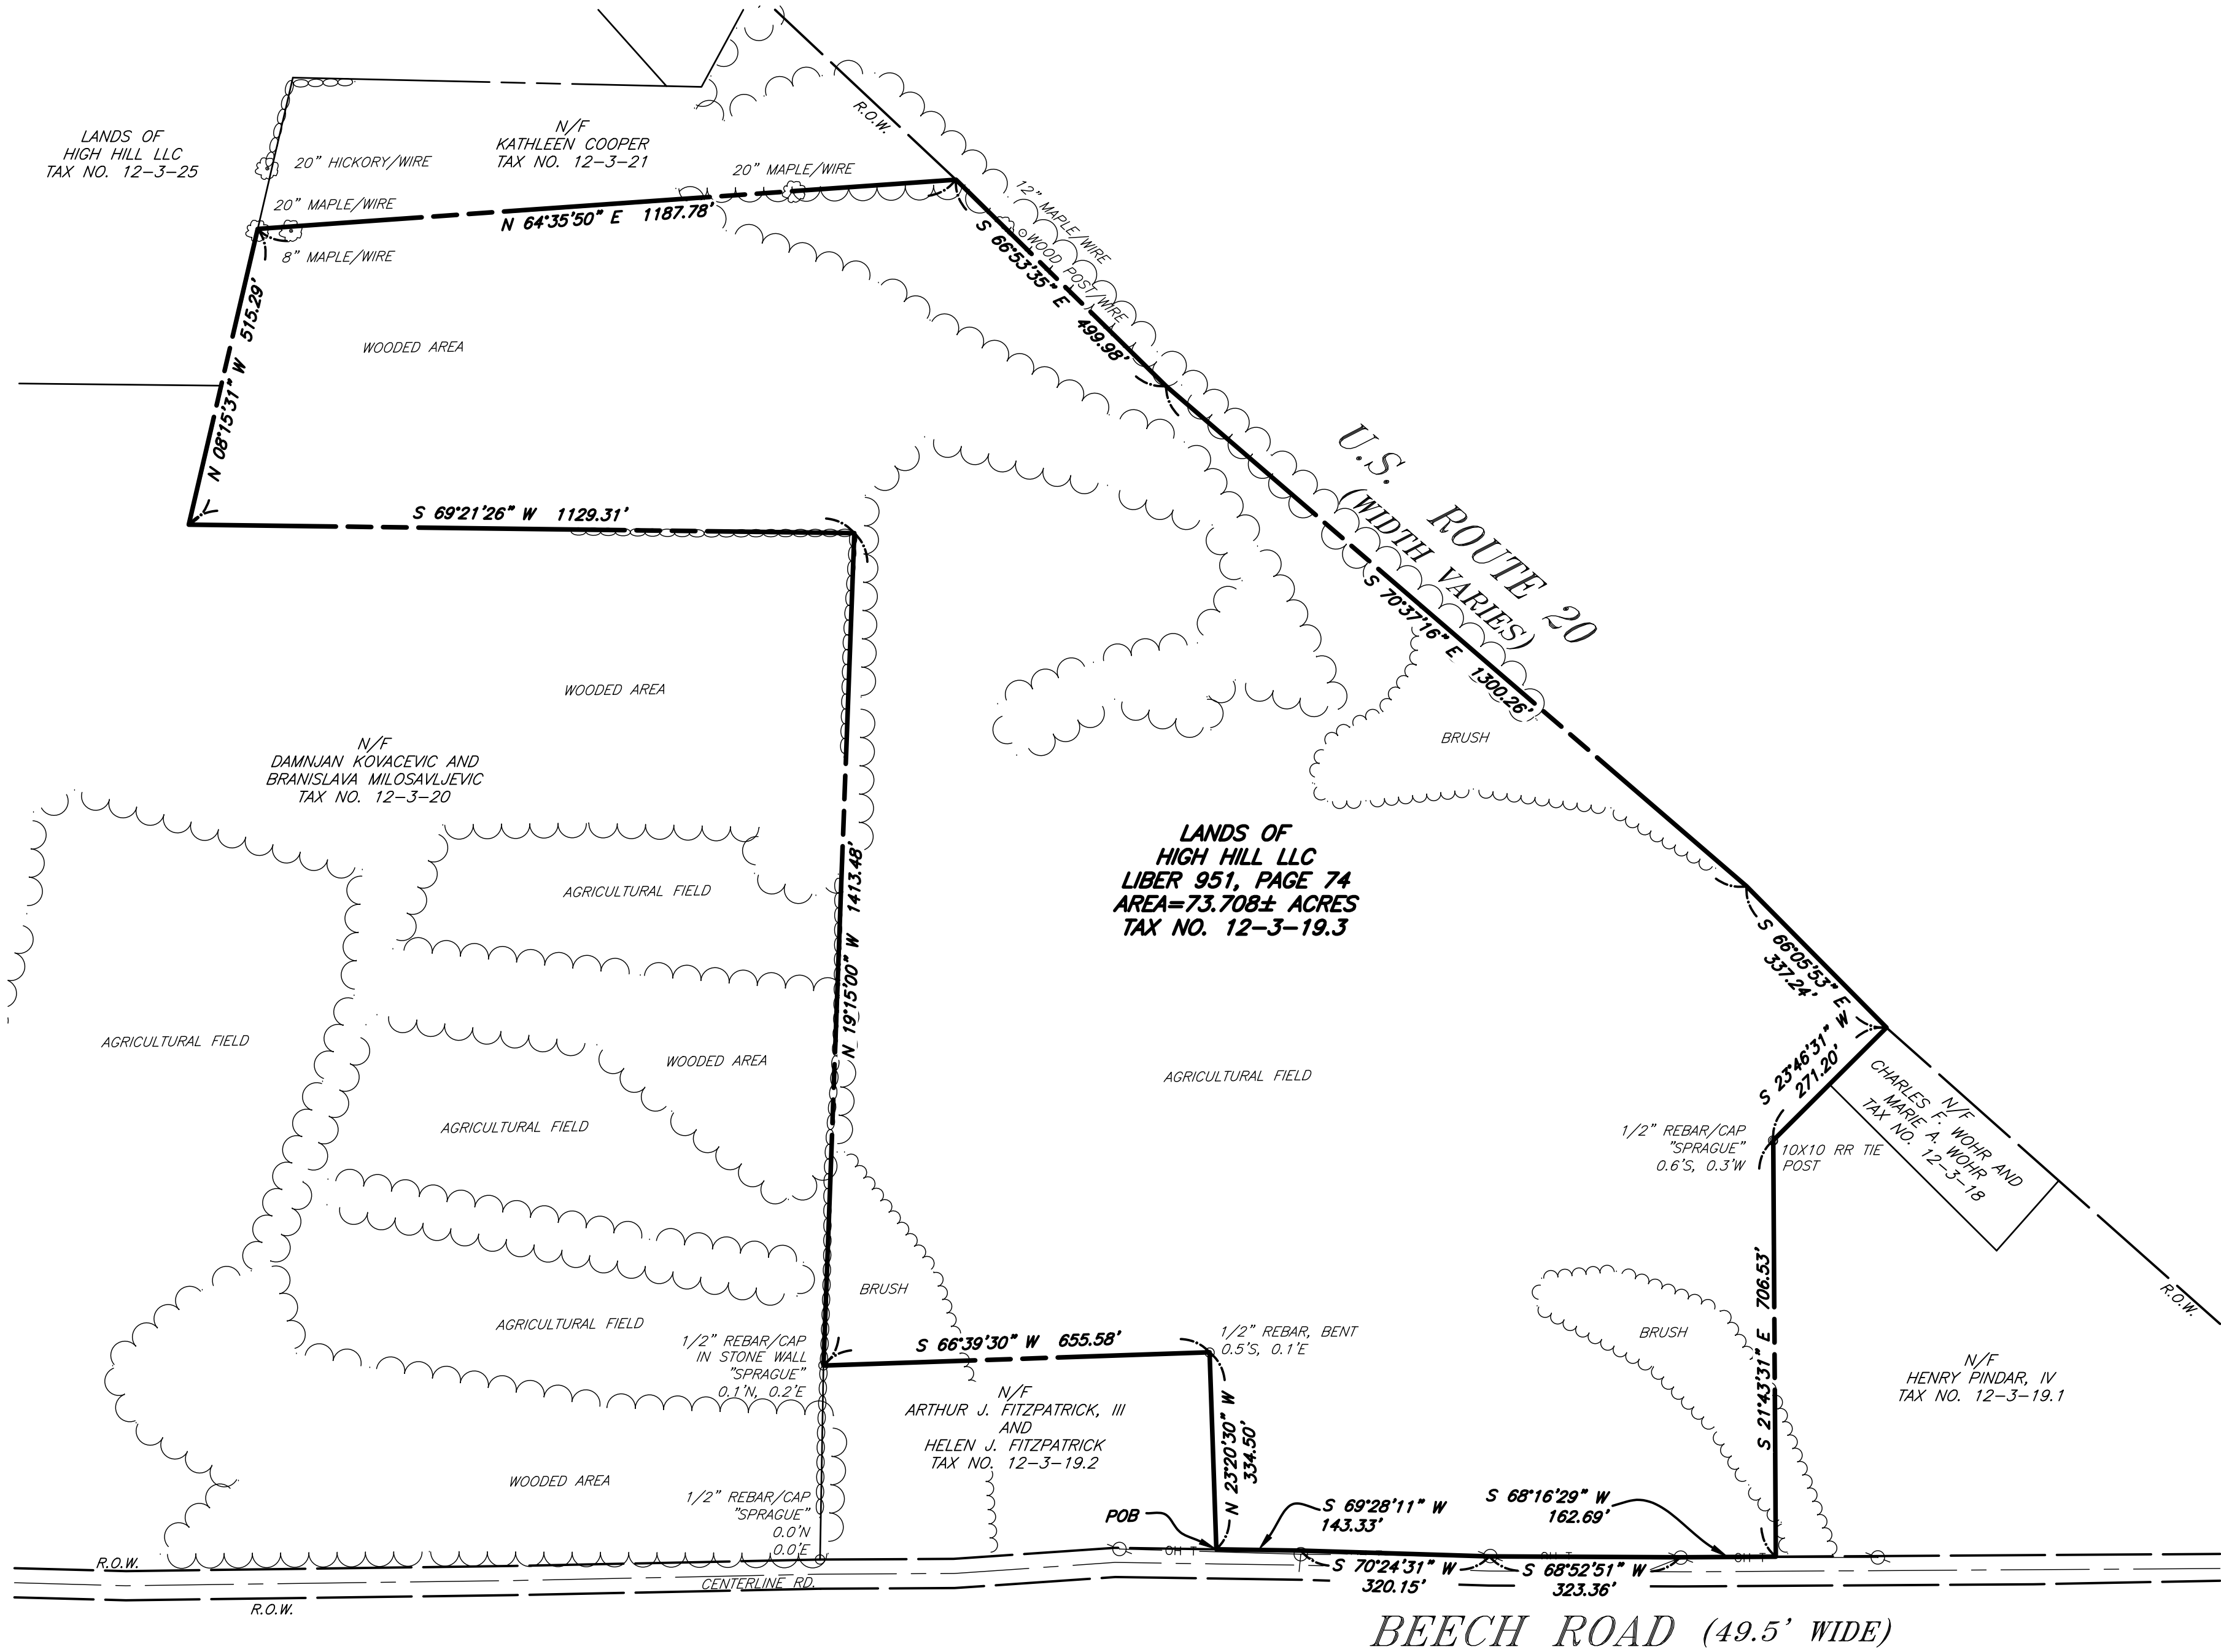


REFERENCES:

- DEEDS LISTED HEREON.
- MAP ENTITLED "PLAT OF A SURVEY FOR HIGH HILL, LLC" BY DUANE D. SPRAGUE, PLS., DATED MARCH 22, 2013 AND FILED IN THE SCHOHARIE COUNTY CLERKS OFFICE AS MAP NO. 5500.
- APPROPRIATION MAP PREPARED BY "THE NEW YORK STATE DEPARTMENT OF PUBLIC WORKS FOR THE SHARON SPRINGS-SHARON S.H. 5569, MAP 24, PARCEL 35, LANDS TO BE ACQUIRED" DATED MARCH 26, 1946.

SURVEY NOTES:

- COORDINATES AND NORTH ORIENTATION SHOWN HEREON ARE REFERENCED TO THE NEW YORK STATE PLANE COORDINATE SYSTEM, EAST ZONE, TRANSVERSE MERCATOR PROJECTION, NAD 83 (2011) EPOCH 2010.00 USING GPS PROCEDURES AND THE NEW YORK STATE DOT CORS NETWORK.
- ELEVATIONS SHOWN HEREON ARE REFERENCED TO THE NORTH AMERICAN VERTICAL DATUM OF 1988 (GEOID 12B) USING GPS PROCEDURES.
- UNDERGROUND UTILITIES SHOWN HEREON WERE PLOTTED FROM VISIBLE EVIDENCE LOCATED AT THE TIME OF THE FIELD SURVEY. THE LOCATIONS OF ALL UNDERGROUND UTILITIES SHOULD BE STAKED BY THE RESPECTIVE UTILITY COMPANY PRIOR TO ANY CONSTRUCTION.
- SITE ADDRESS: HIGHWAY ROUTE 20, TOWN OF SHARON, NY.

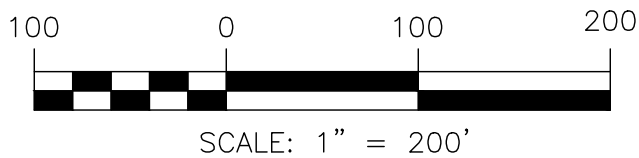

LEGEND	
	PROPERTY LINE/LEASE PARCEL LINE
	STREET BOUNDARY
	TAX DIVISION LINE
	BUILDING LINE
	FENCE LINE
	STONE WALL
	EDGE OF WATER, STREAM OR DITCH
	EDGE OF WOODS, BRUSH OR LANDSCAPING
	SANITARY SEWER LINE, MANHOLE & CO
	CULVERTS, STORM SEWER, MH & CATCH BASIN
	WATER LINE, HYDRANT, VALVE & VAULT
	ELECTRIC LINE, PULLBOX, METER & MANHOLE
	NATURAL GAS LINE, METER, VALVE & LINE MARKER
	OH E, OH T OVERHEAD ELECTRIC, TELEPHONE
	UTILITY POLE, GUY, & LIGHT POLE
	TELEPHONE PEDESTAL

CERTIFICATION:

WE: FISHER ASSOCIATES, P.E., L.S., L.A., D.P.C., HEREBY CERTIFY THAT THIS MAP WAS PREPARED AUGUST 30, 2019 FROM THE NOTES OF AN INSTRUMENT SURVEY COMPLETED BY US ON MAY 24, 2019 USING REFERENCES AND EVIDENCE SHOWN HEREON.

THIS MAP IS SUBJECT TO ANY EASEMENTS OR ENCUMBRANCES THAT AN ABSTRACT OF TITLE MAY SHOW.

By: Joseph G. Hefner Date: AUGUST 29, 2019
JOSEPH G. HEFNER N.Y.S.P.L.S. NO. 050790

DRAWING NO.		TITLE OF DRAWING		PROJECT	
FA-7		BOUNDARY SURVEY		SCHOHARIE SOLAR FARM TAX ACCOUNT #12.00.3-19.3 TOWN OF SHARON, SCHOHARIE COUNTY STATE OF NEW YORK	
REV		DESCRIPTION		DATE	
1					
2					
3					
4					
5					
6					
7					
FISHER ASSOCIATES P.E., L.S., L.A., D.P.C.		FA PROJECT NO. 190242 PROJECT MANAGER J. HEFNER DRAWN BY M. MILLER SCALE 1"=200'		ISSUE DATE AUG. 2019	
COPYRIGHT © 2019 FISHER ASSOCIATES, P.E., L.S., L.A., D.P.C.		New York State Education Law, Section 1902(4)(b) requires that the title of this map be for any person, unless the title is for a professional engineer or land surveyor, to alter on item in any way. If an item bearing the seal of a professional engineer or land surveyor is altered, the alteration shall be indicated by a line and the notation "Altered by" followed by the name of the person making the alteration, and a specific description of the alteration.		STATE OF NEW YORK JOSEPH A. HEFNER 050790 LICENSED LAND SURVEYOR	