



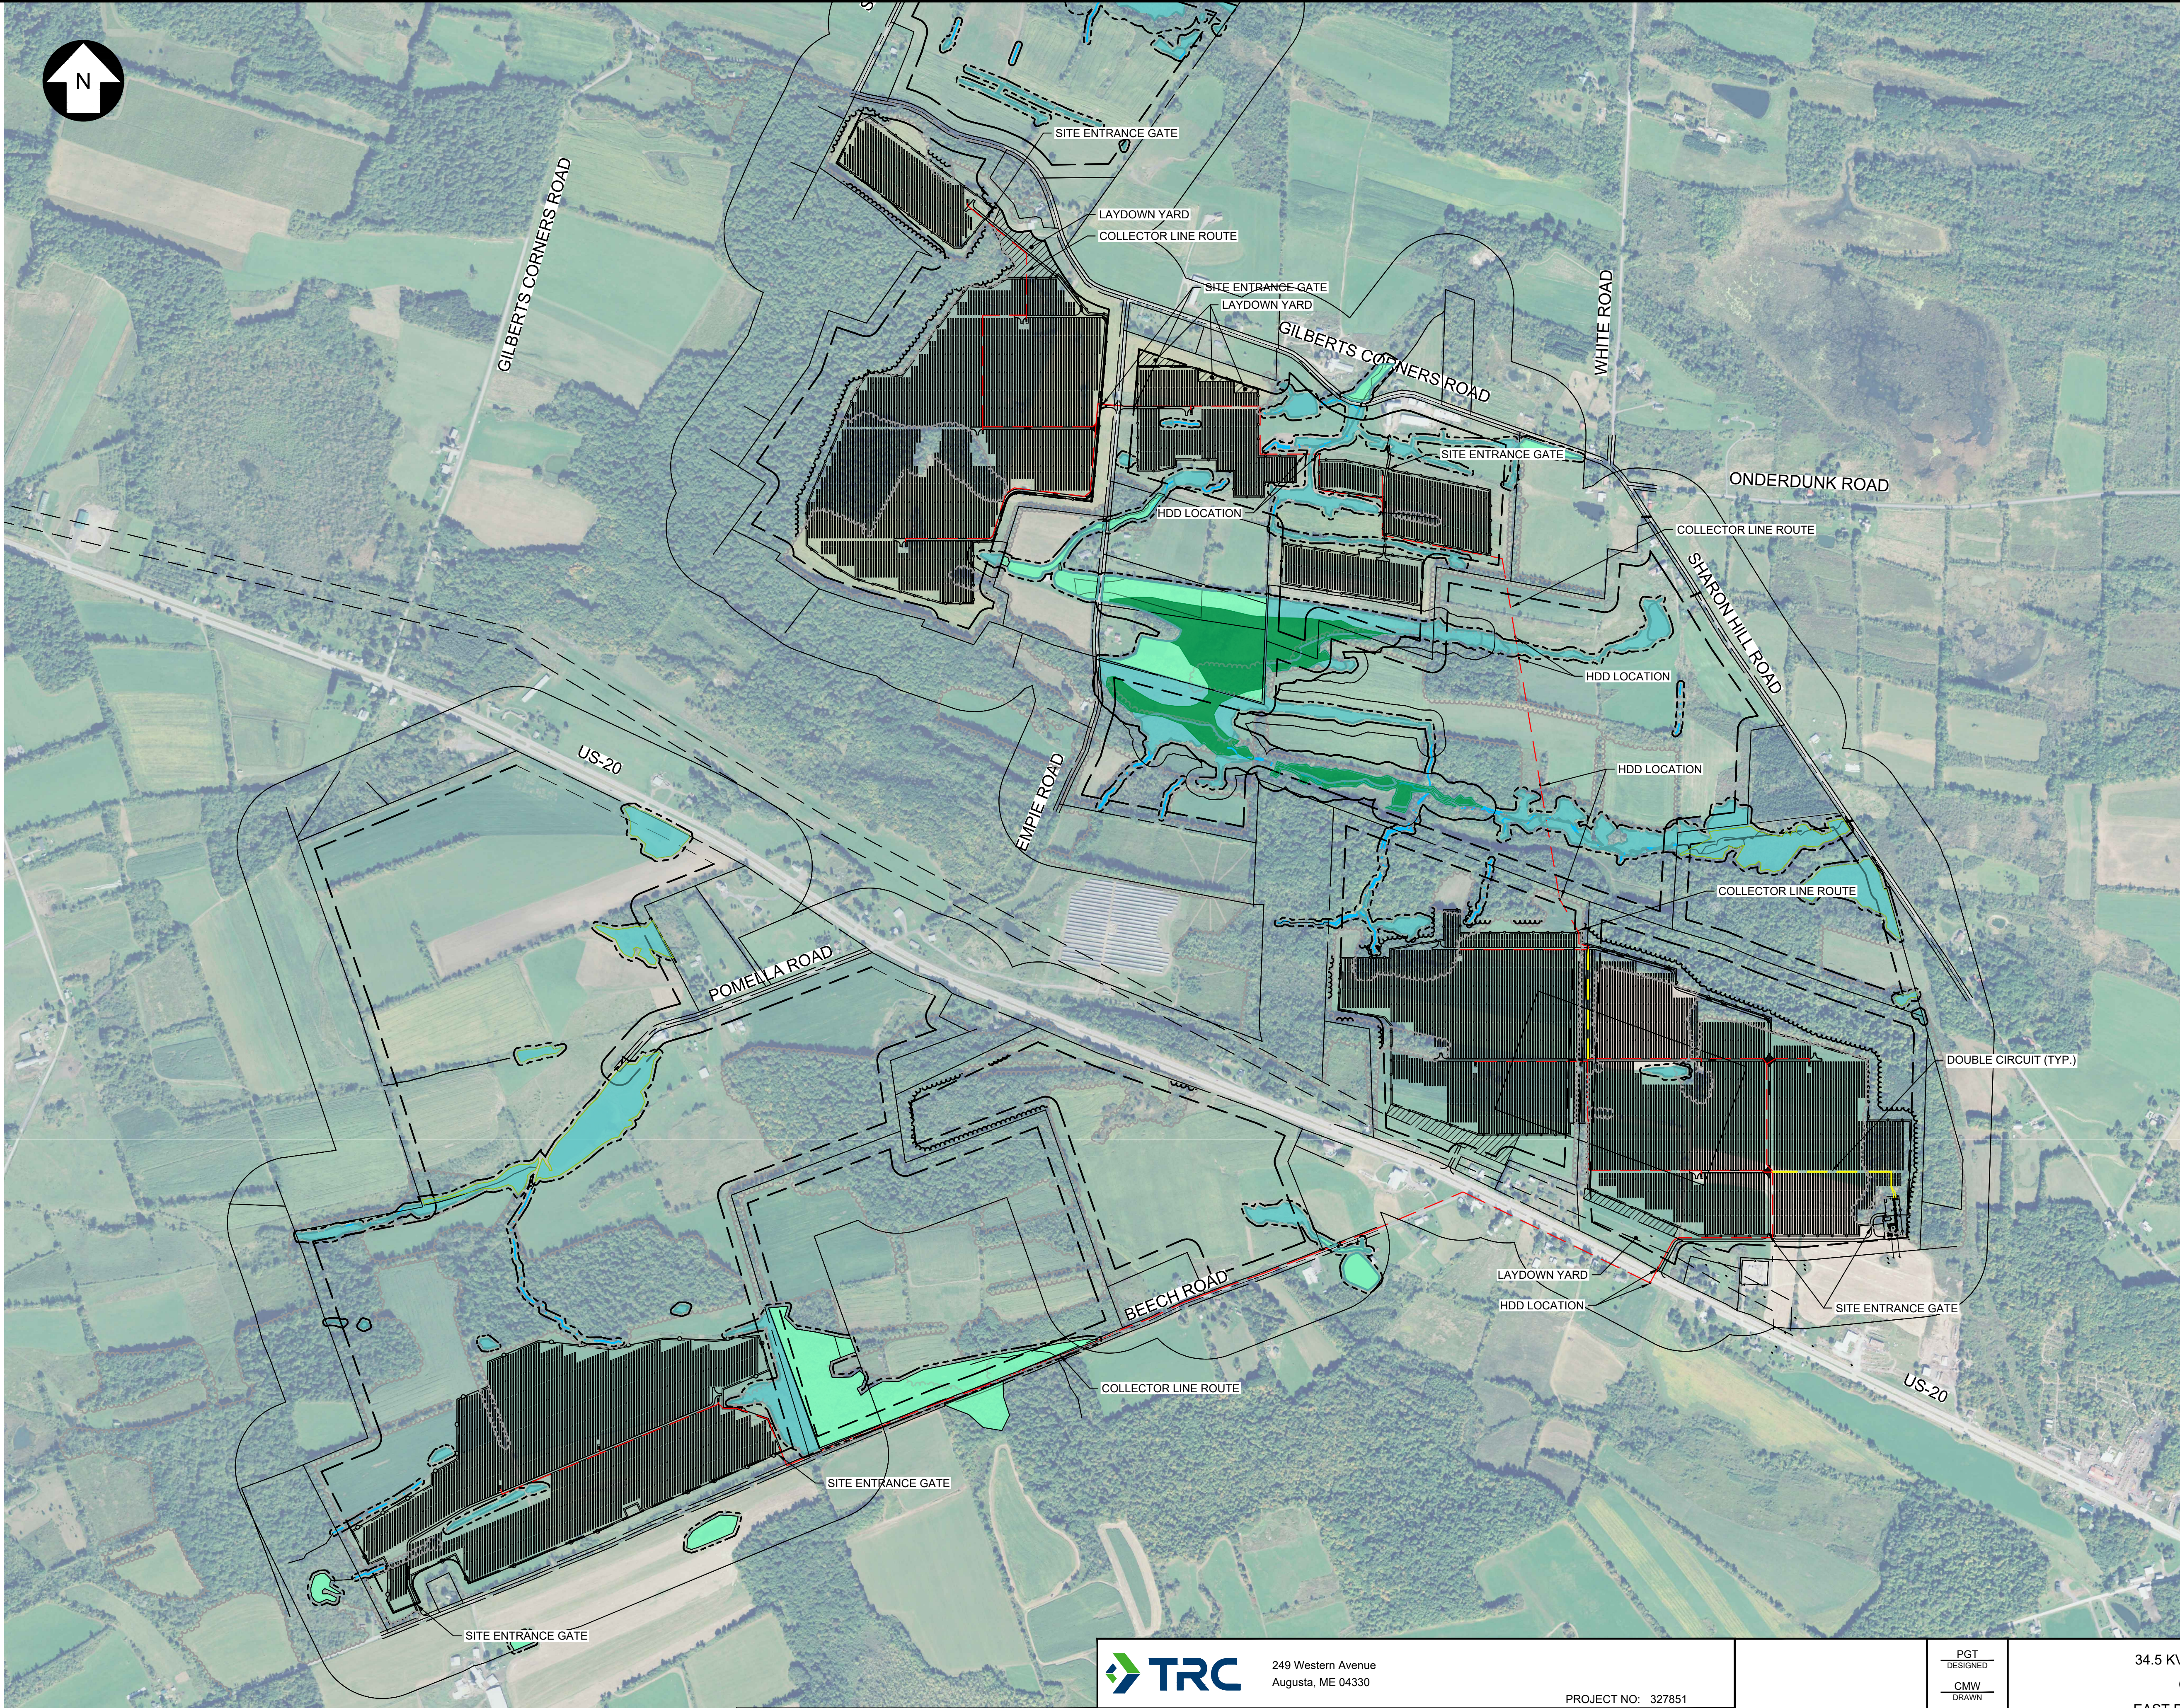

UNDER NEW YORK STATE EDUCATION LAW ARTICLE 145 (ENGINEERING), SECTION 7209 (2), IT IS A VIOLATION OF THE LAW FOR ANY PERSON, UNLESS ACTING UNDER THE DIRECTION OF A LICENSED PROFESSIONAL ENGINEER, TO ALTER THIS DOCUMENT.



PERMITTING
NOT FOR CONSTRUCTION

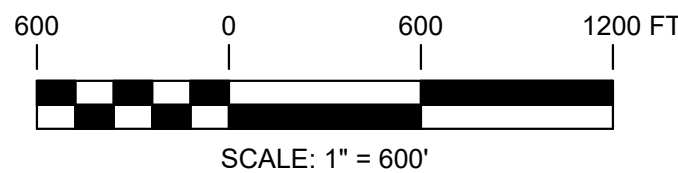

REFERENCE ITEMS		REV	DESCRIPTION	DATE	DES	CHK	APP
		A	REVISED PER REVIEW COMMENTS	12-05-19	TRC		



249 Western Avenue
Augusta, ME 04330

PROJECT NO: 327851

PGT
DESIGNED
CMW
DRAWN
PMM
CHECKED
APPROVED

34.5 KV COLLECTION SYSTEM
CIRCUIT LAYOUT
EAST POINT ENERGY CENTER
EAST POINT ENERGY CENTER, LLC
SCHOHARIE CO., NY

SHARON

REVIEW 1
DATE
REVIEW 2

04/08
SCALE



CS-000

REV.
A